

## FIRST FLOOR PLAN - CONCEPT DESIGN


TRUDEAU BUILDING  
118 MAIN STREET  
SARANAC LAKE, NY 12983

GORDON + GORDON  
ARCHITECTURE, LLC  
HARRY GORDON,  
FAIA

DATE:  
07.12.18

SCALE:  
1/8" = 1'-0"

A2.01

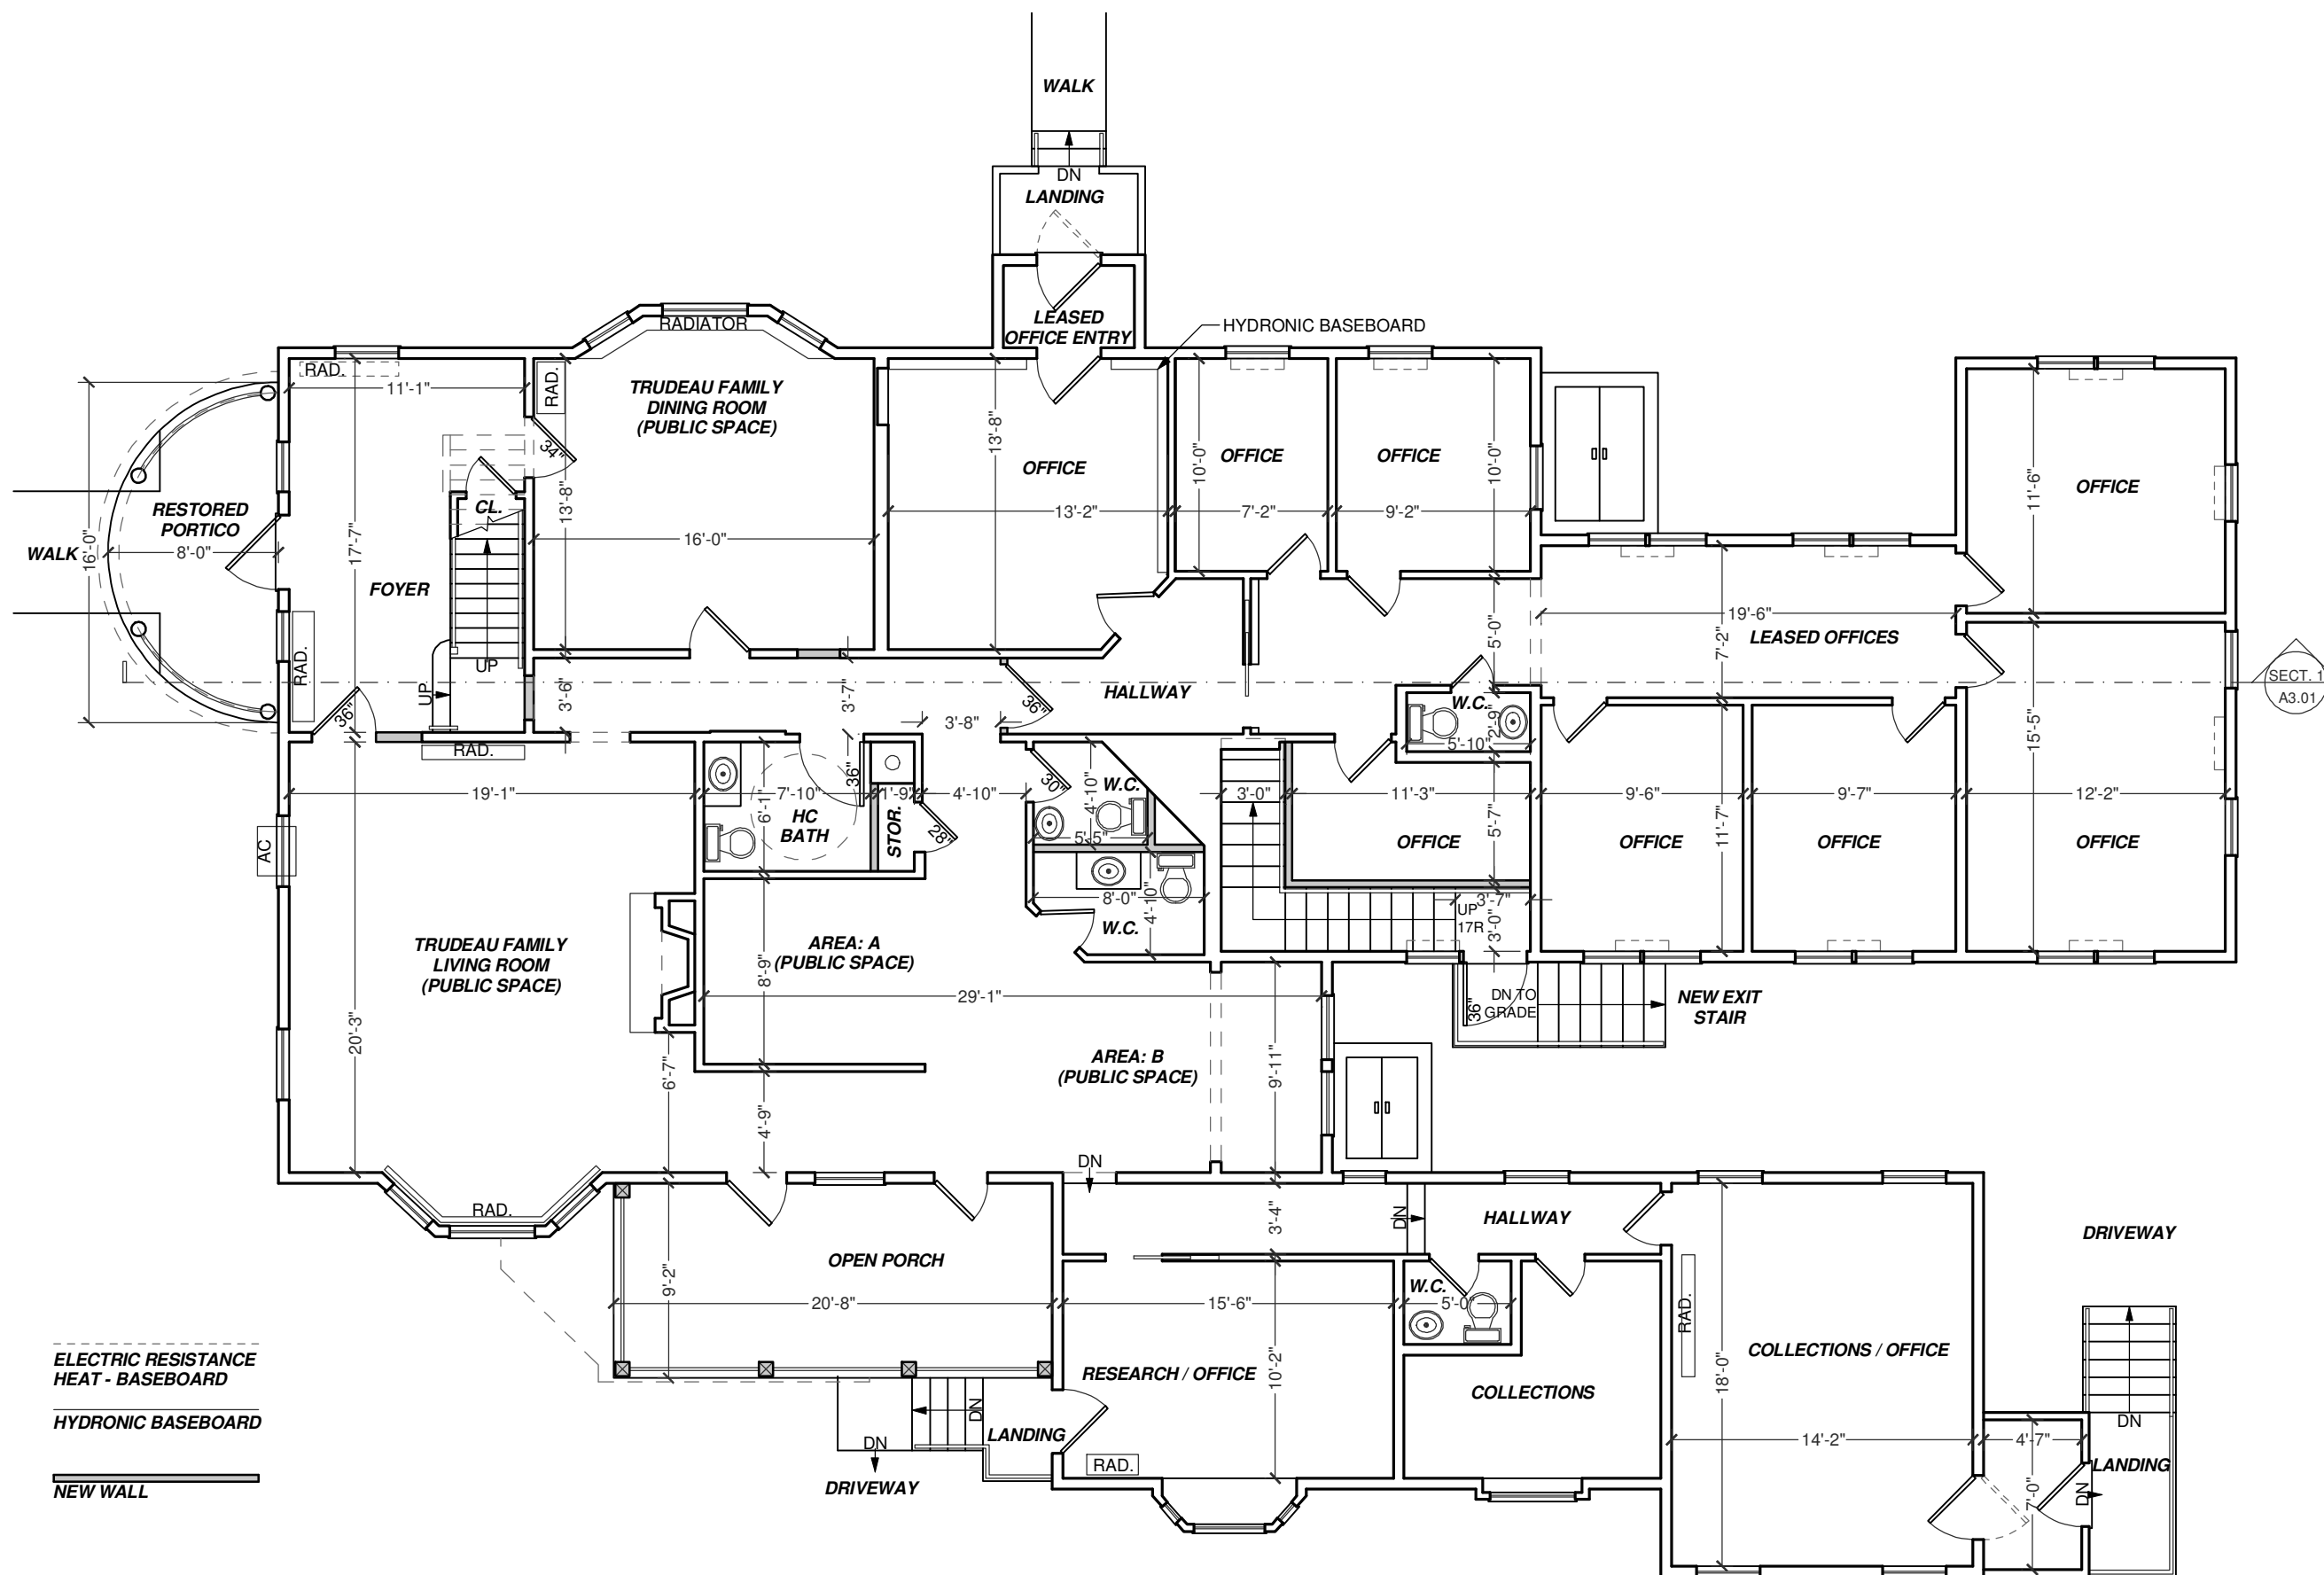


---  
ELECTRIC RESISTANCE  
HEAT - BASEBOARD

—  
HYDRONIC BASEBOARD

—  
NEW WALL

FIRST FLOOR AREA = 3,996 SF

 

FIRST FLOOR PLAN - CONCEPT DESIGN  
 DEMO PLAN


TRUDEAU BUILDING  
 118 MAIN STREET  
 SARANAC LAKE, NY 12983

GORDON + GORDON  
 ARCHITECTURE, LLC  
 HARRY GORDON,  
 FAIA

DATE:  
 07.12.18

SCALE:  
 1/8" = 1'-0"


A2.02

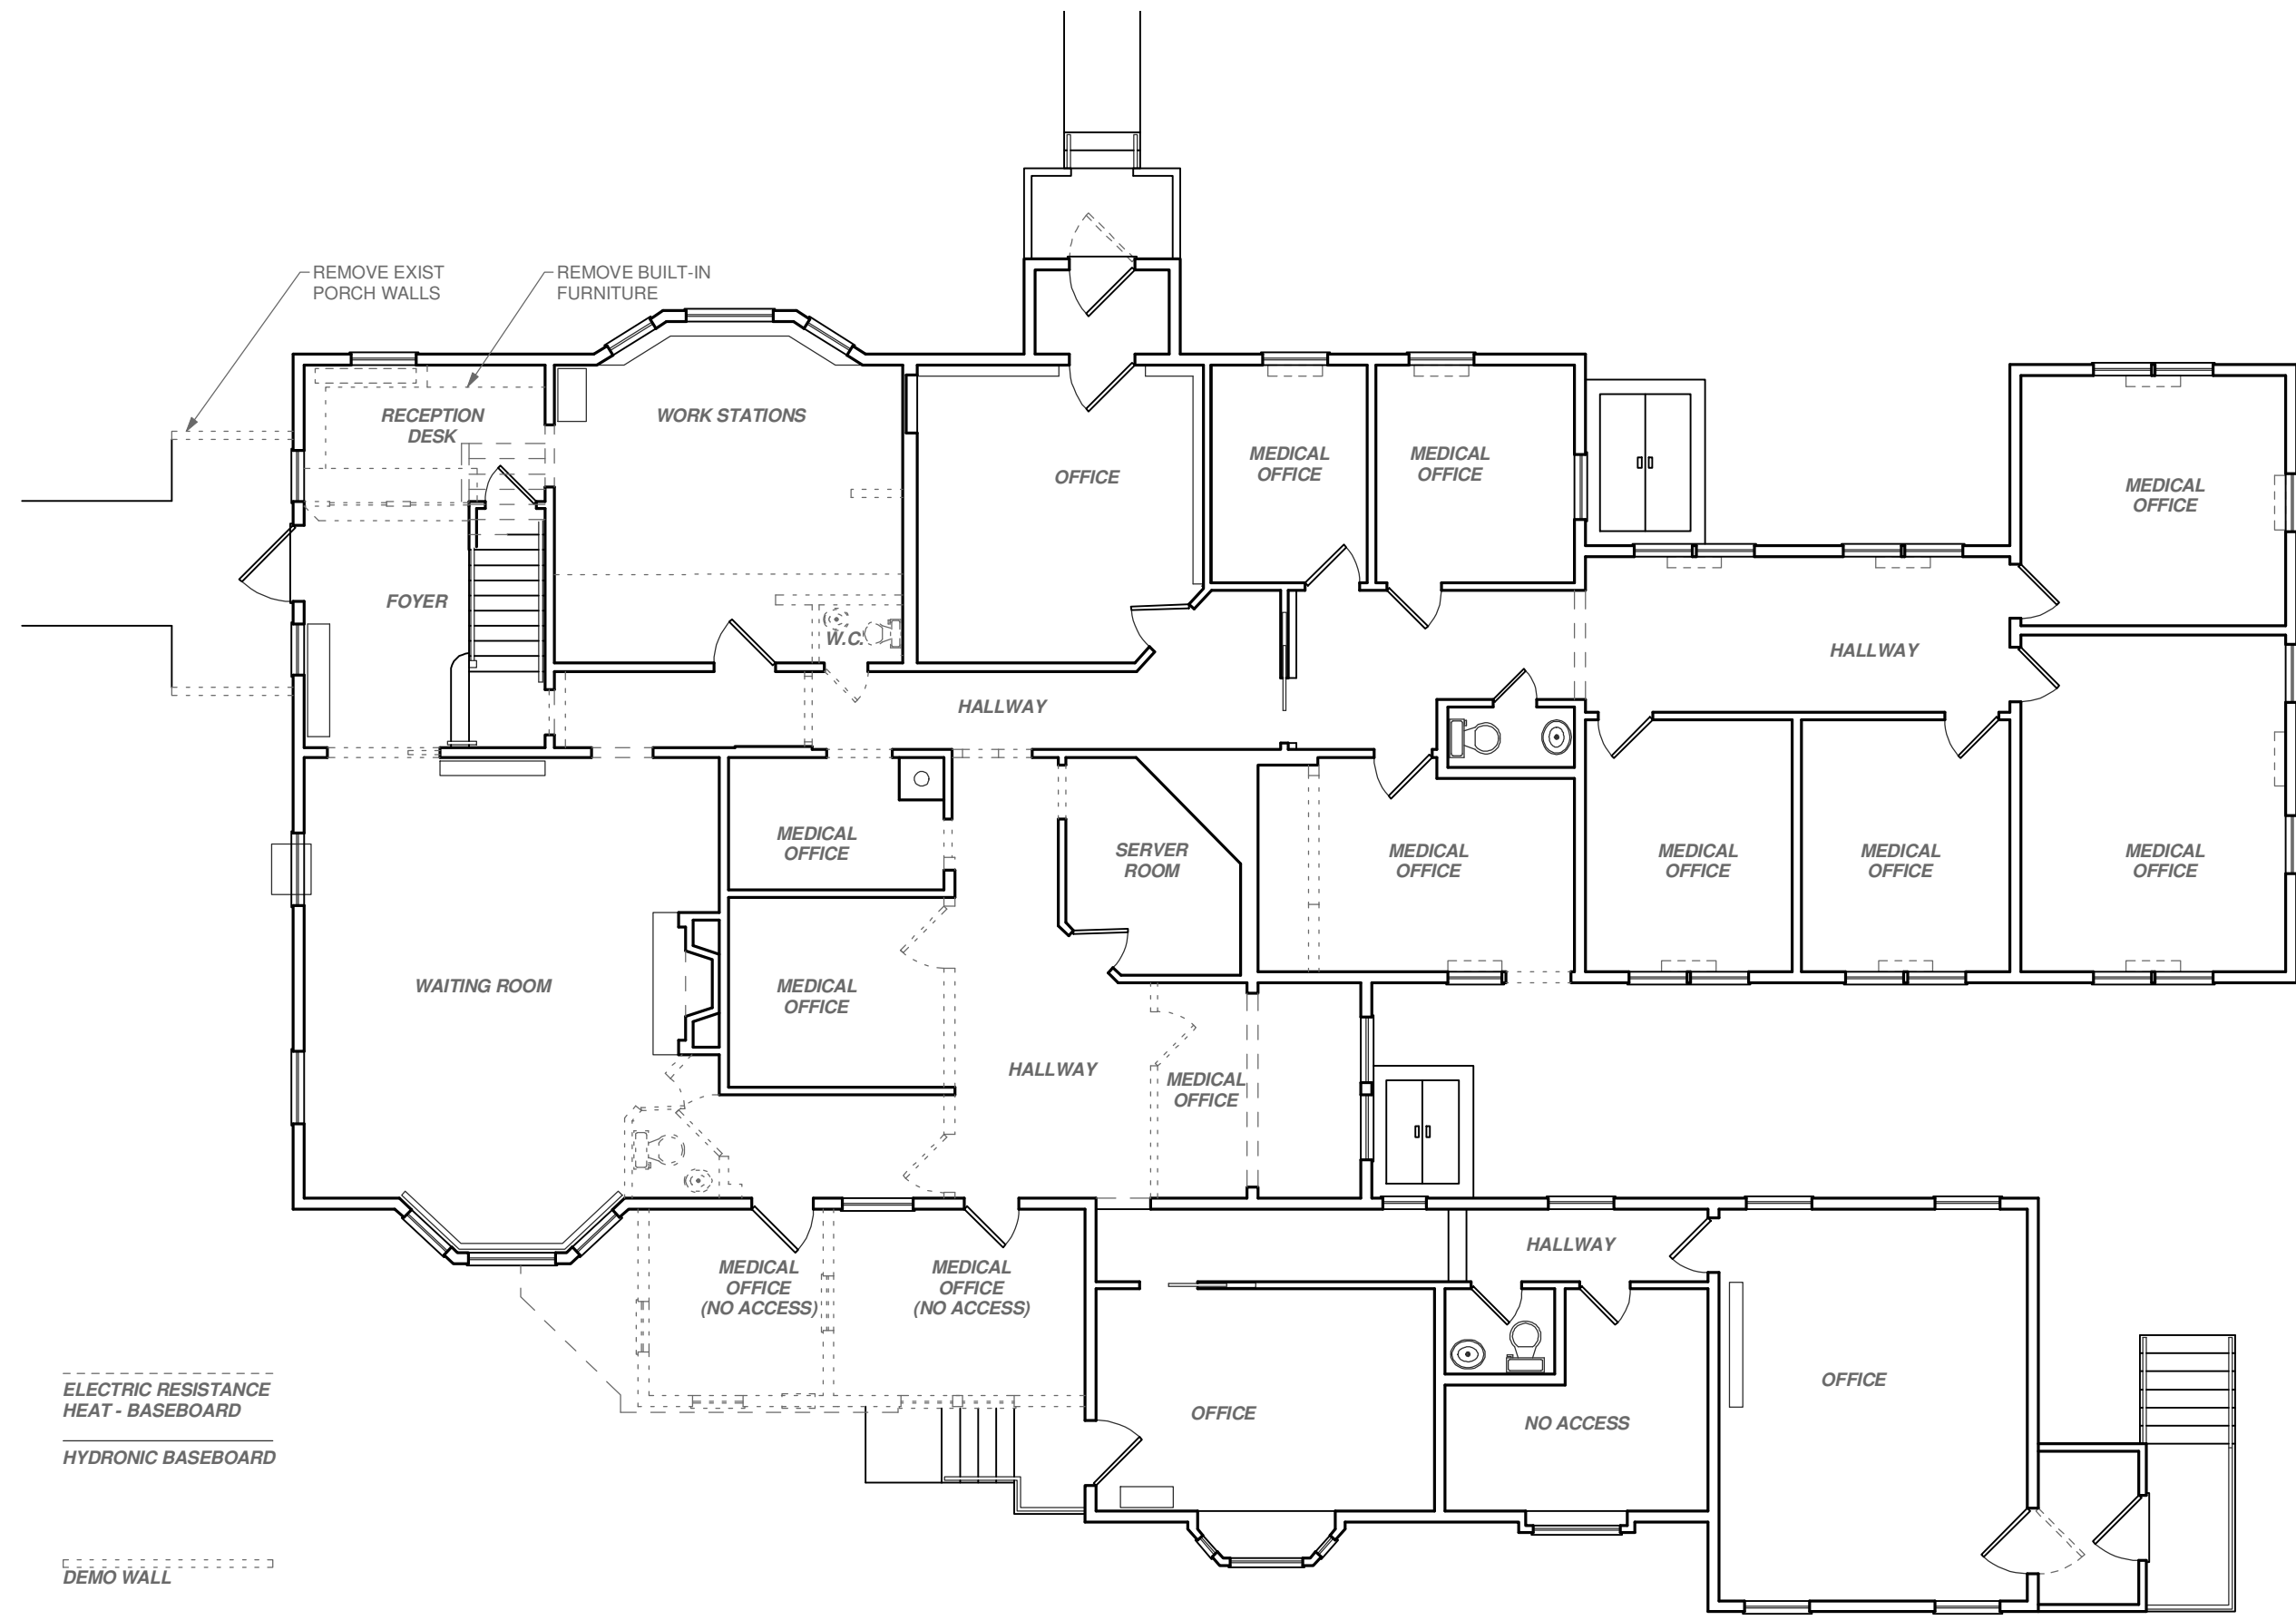


SECOND FLOOR PLAN - CONCEPT DESIGN

TRUDEAU BUILDING  
118 MAIN STREET  
SARANAC LAKE, NY 12983

SECT. 1  
A3.01

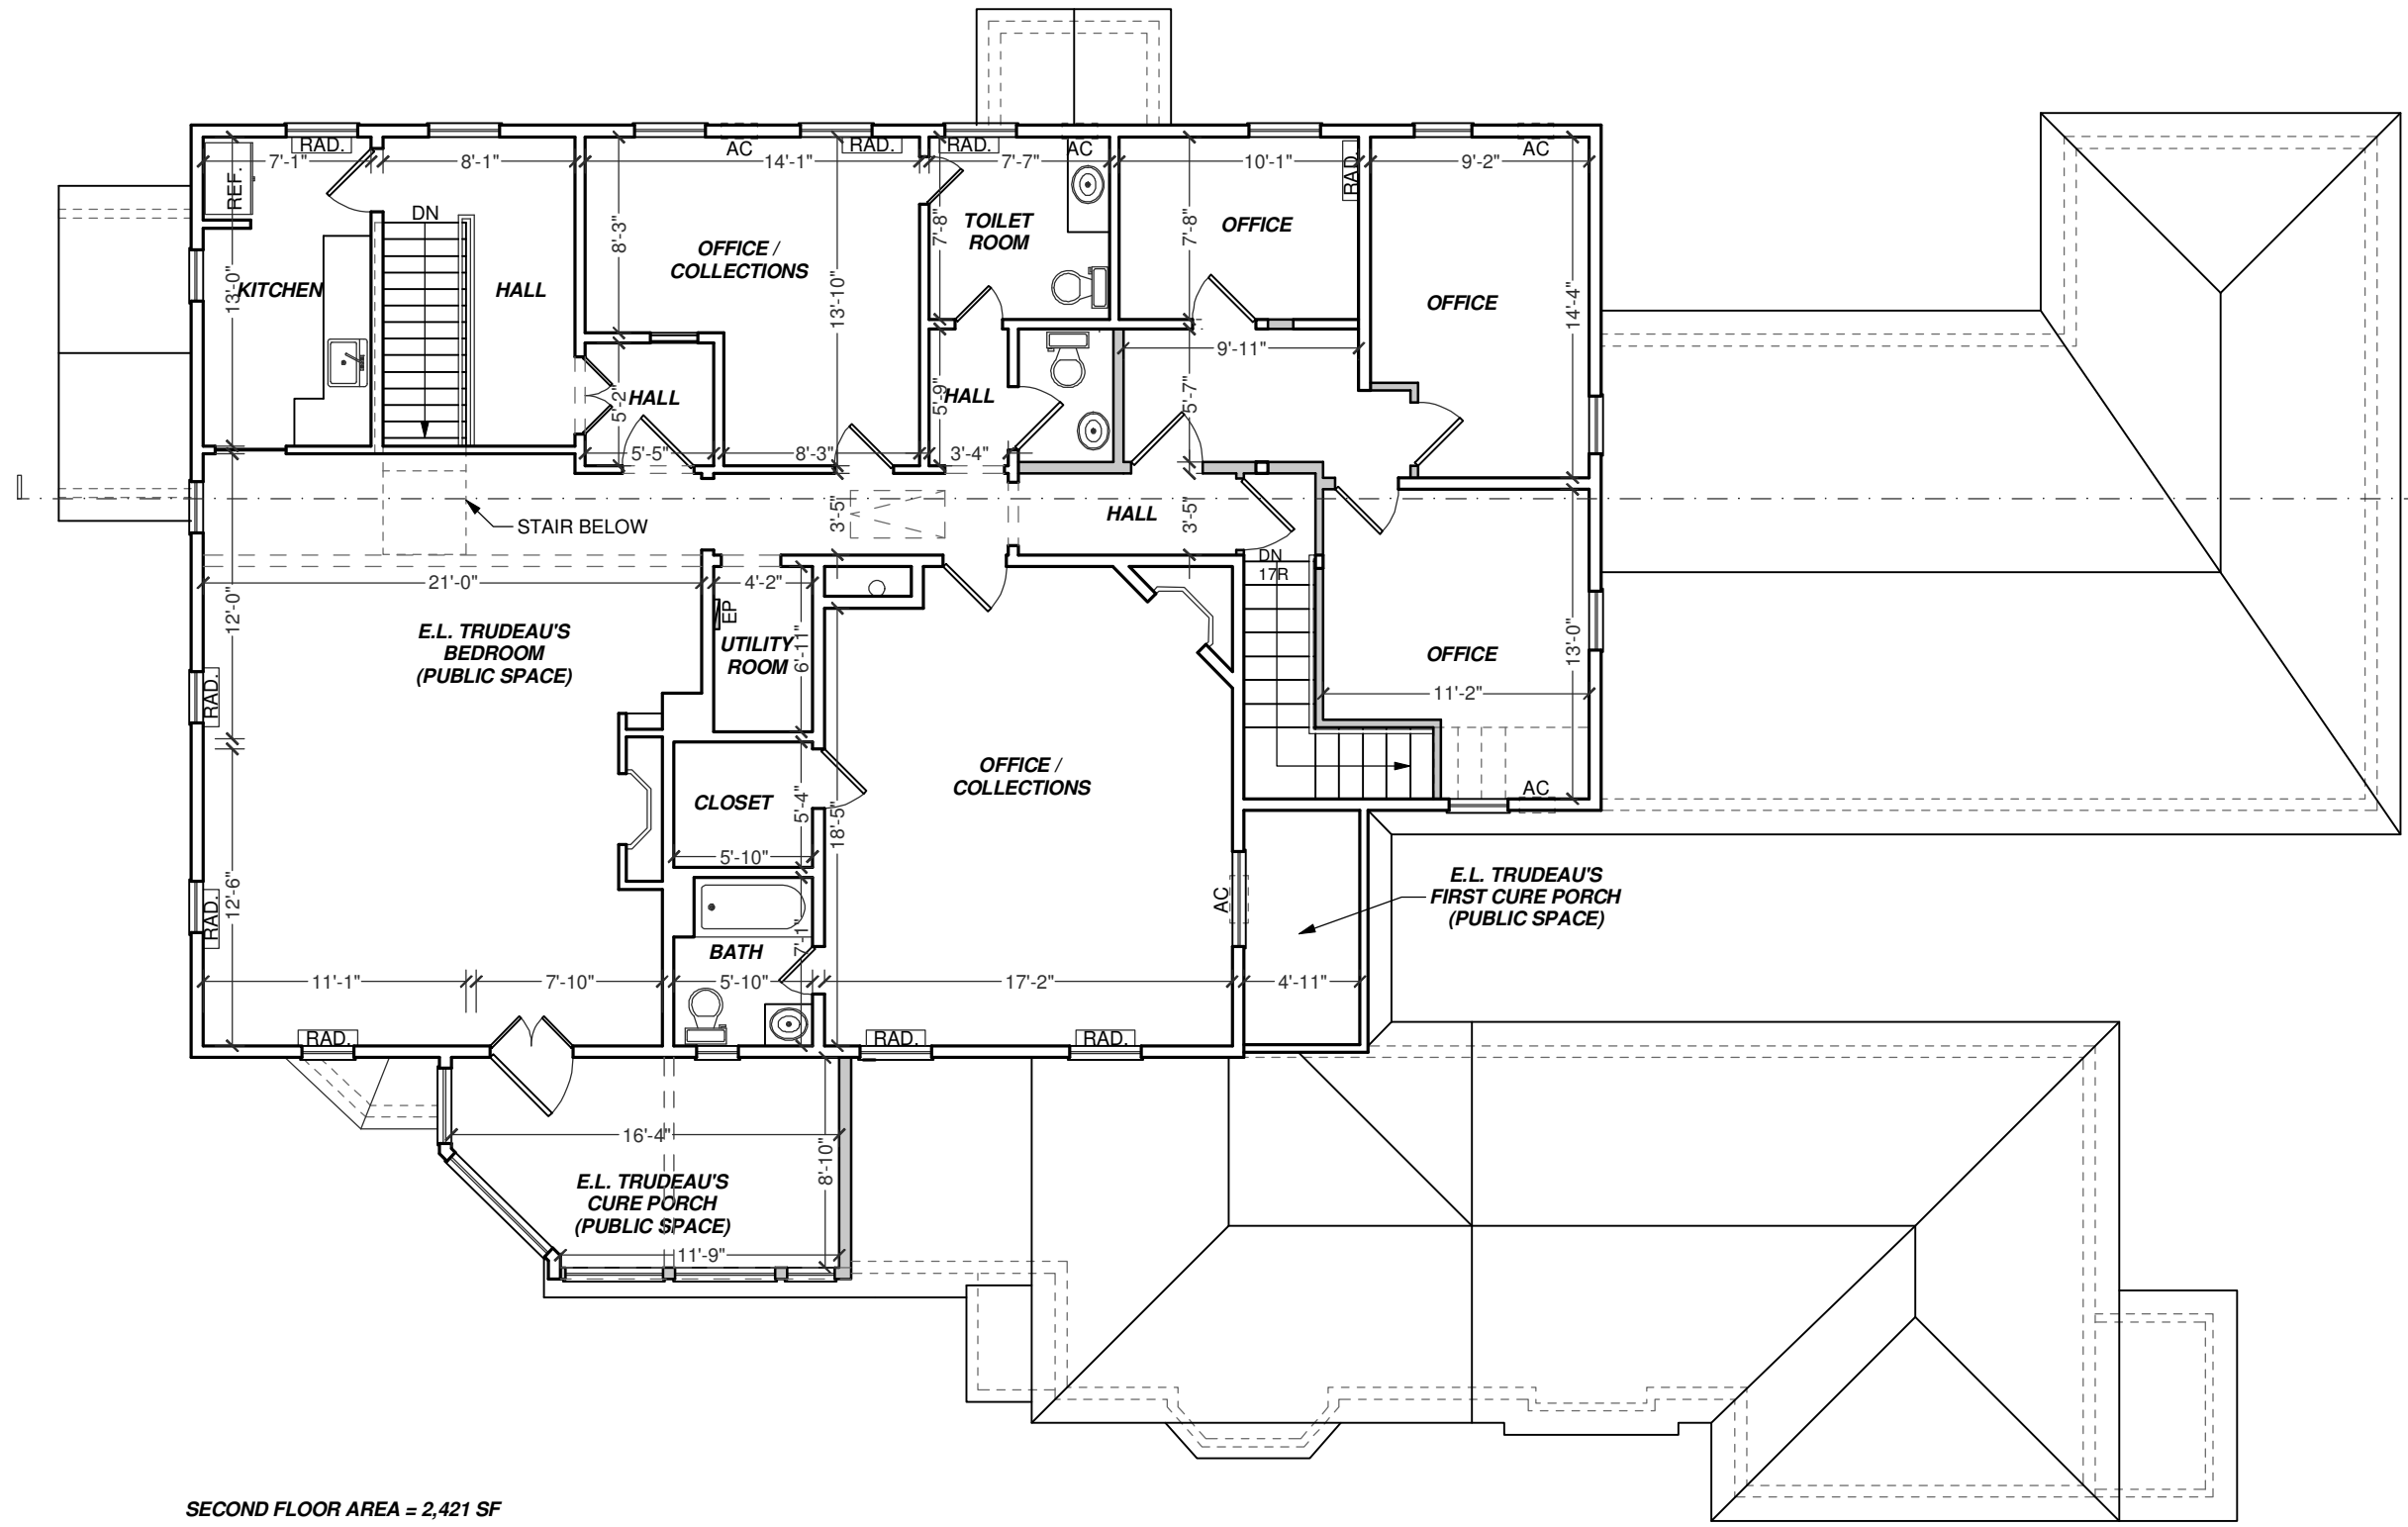

SECOND FLOOR AREA = 2,421 SF

 

GORDON + GORDON  
ARCHITECTURE, LLC  
HARRY GORDON,  
FAIA

DATE:  
07.12.18

SCALE:  
1/8" = 1'-0"

SECOND FLOOR PLAN - CONCEPT DESIGN

DEMO PLAN


TRUDEAU BUILDING  
118 MAIN STREET  
SARANAC LAKE, NY 12983


GORDON + GORDON  
ARCHITECTURE, LLC  
HARRY GORDON,  
FAIA

DATE:  
07.12.18

SCALE:  
1/8" = 1'-0"

A2.04

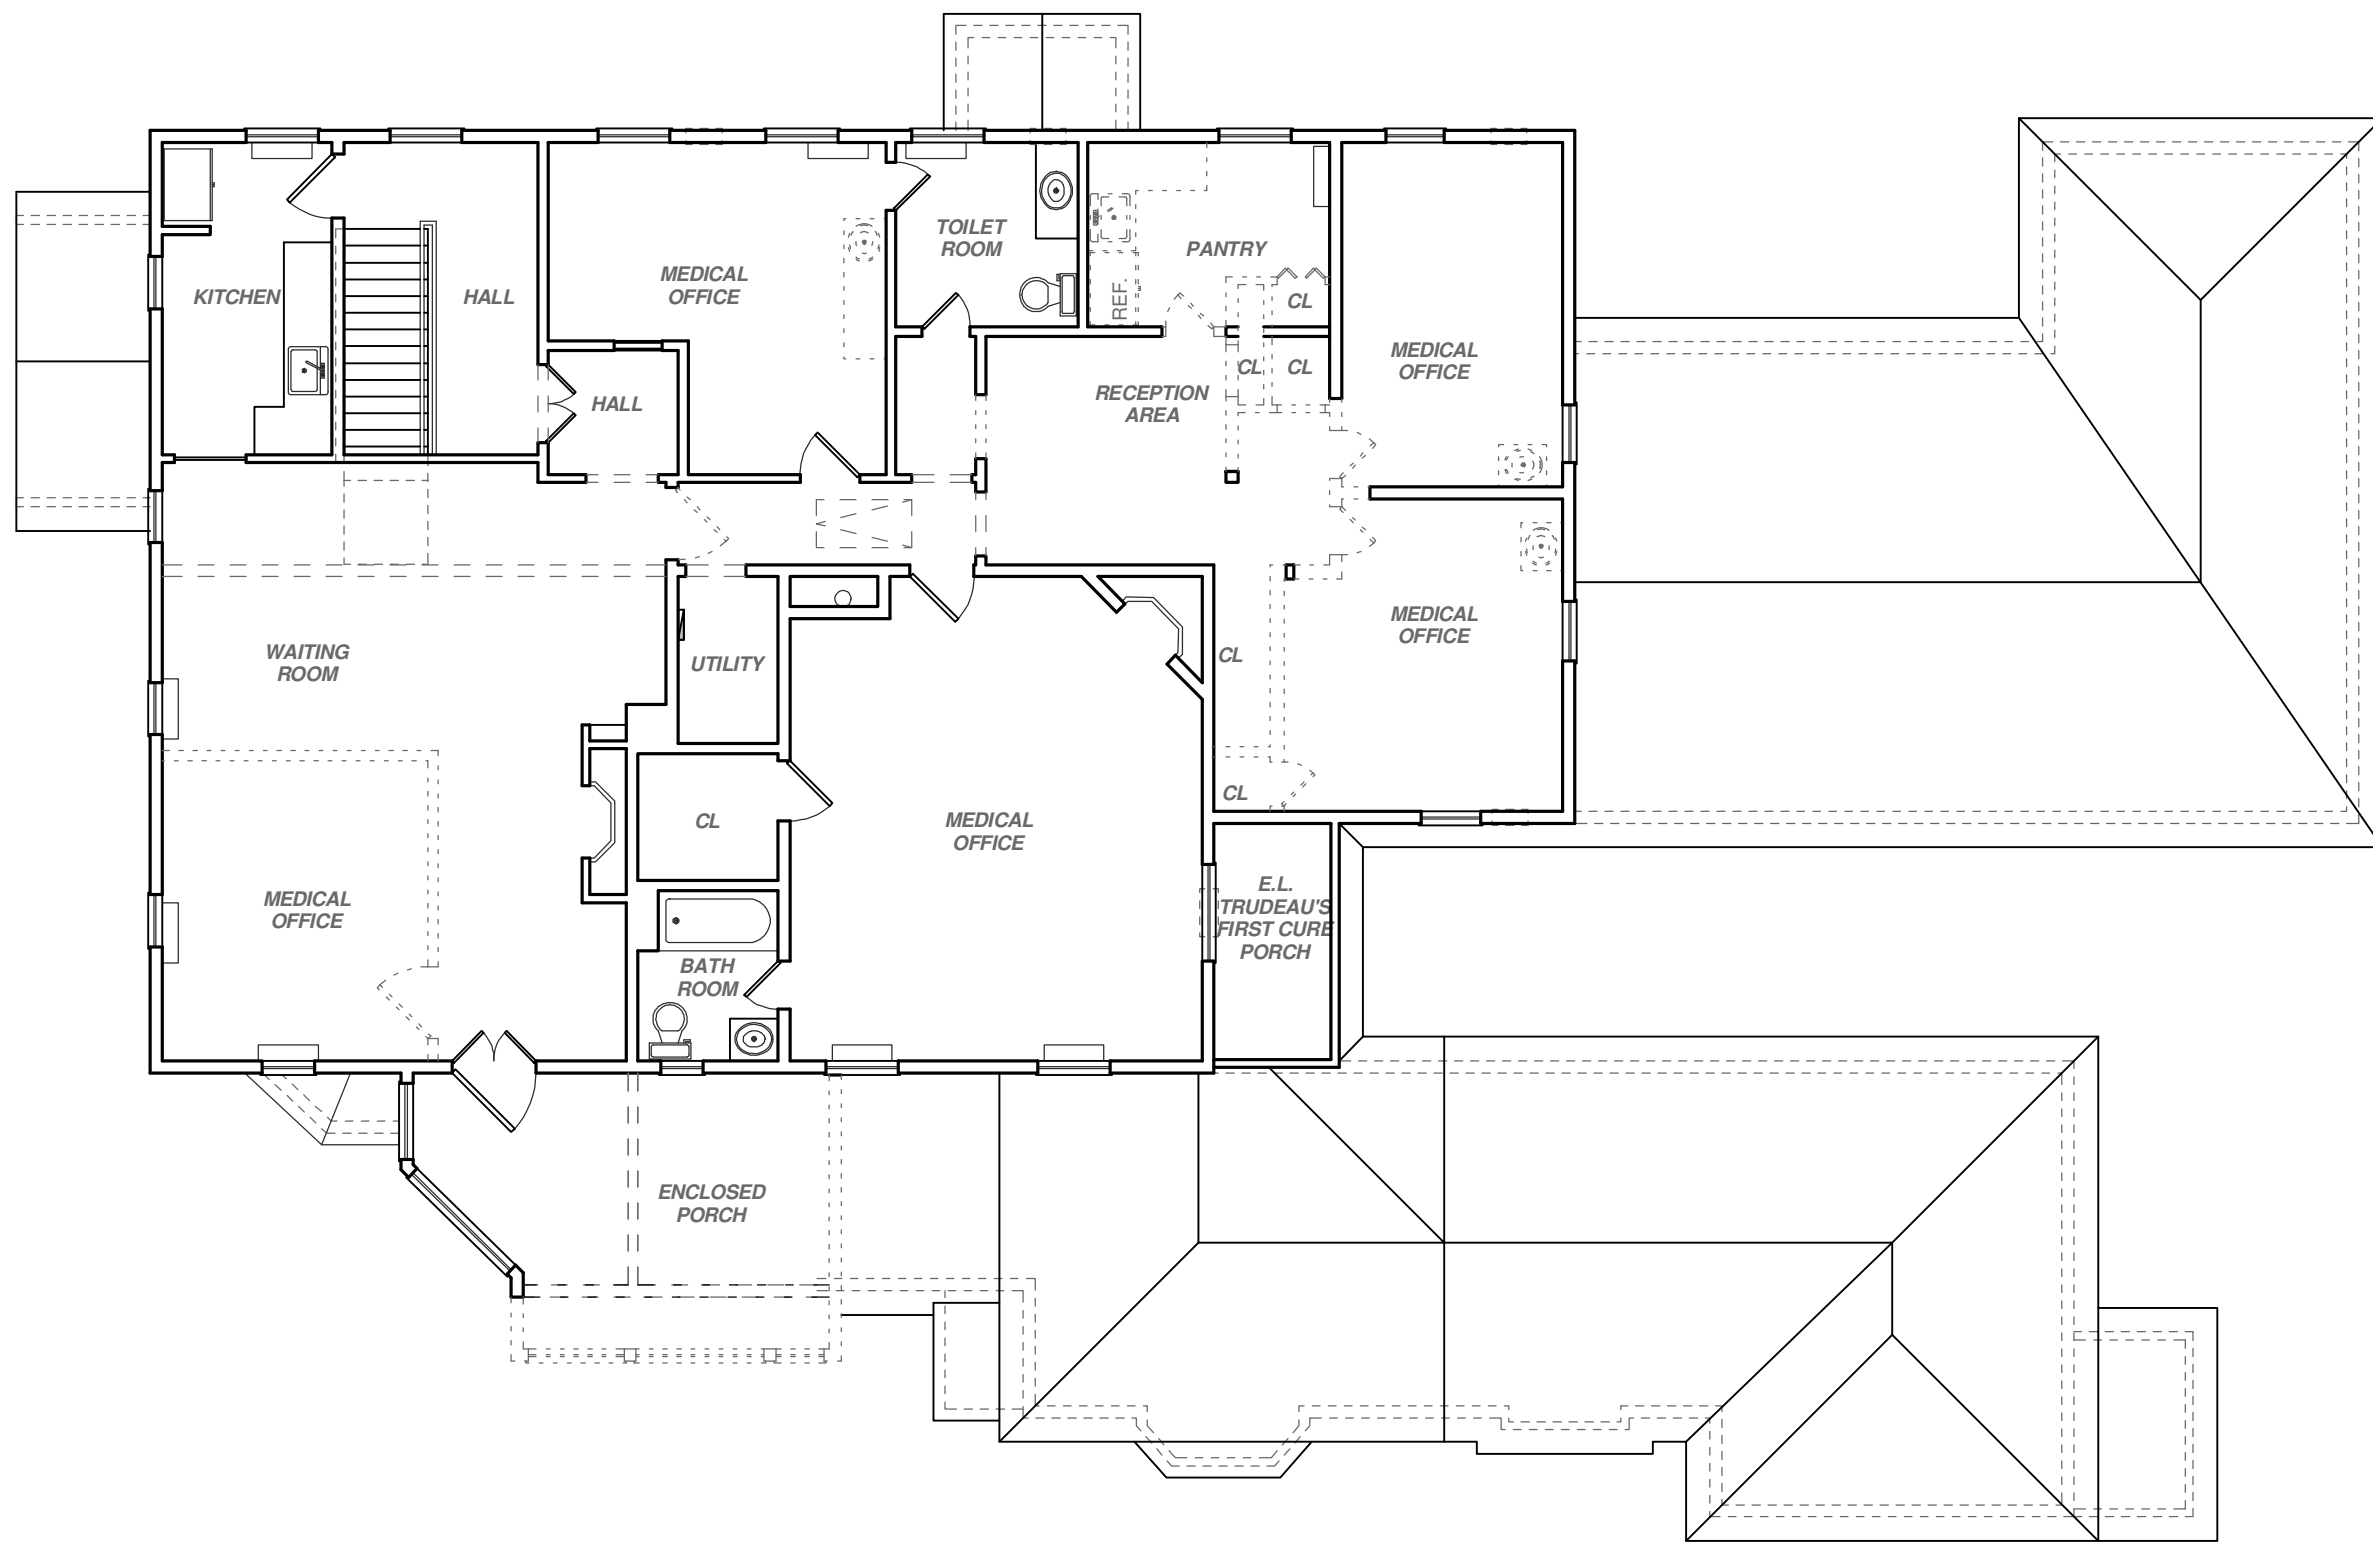

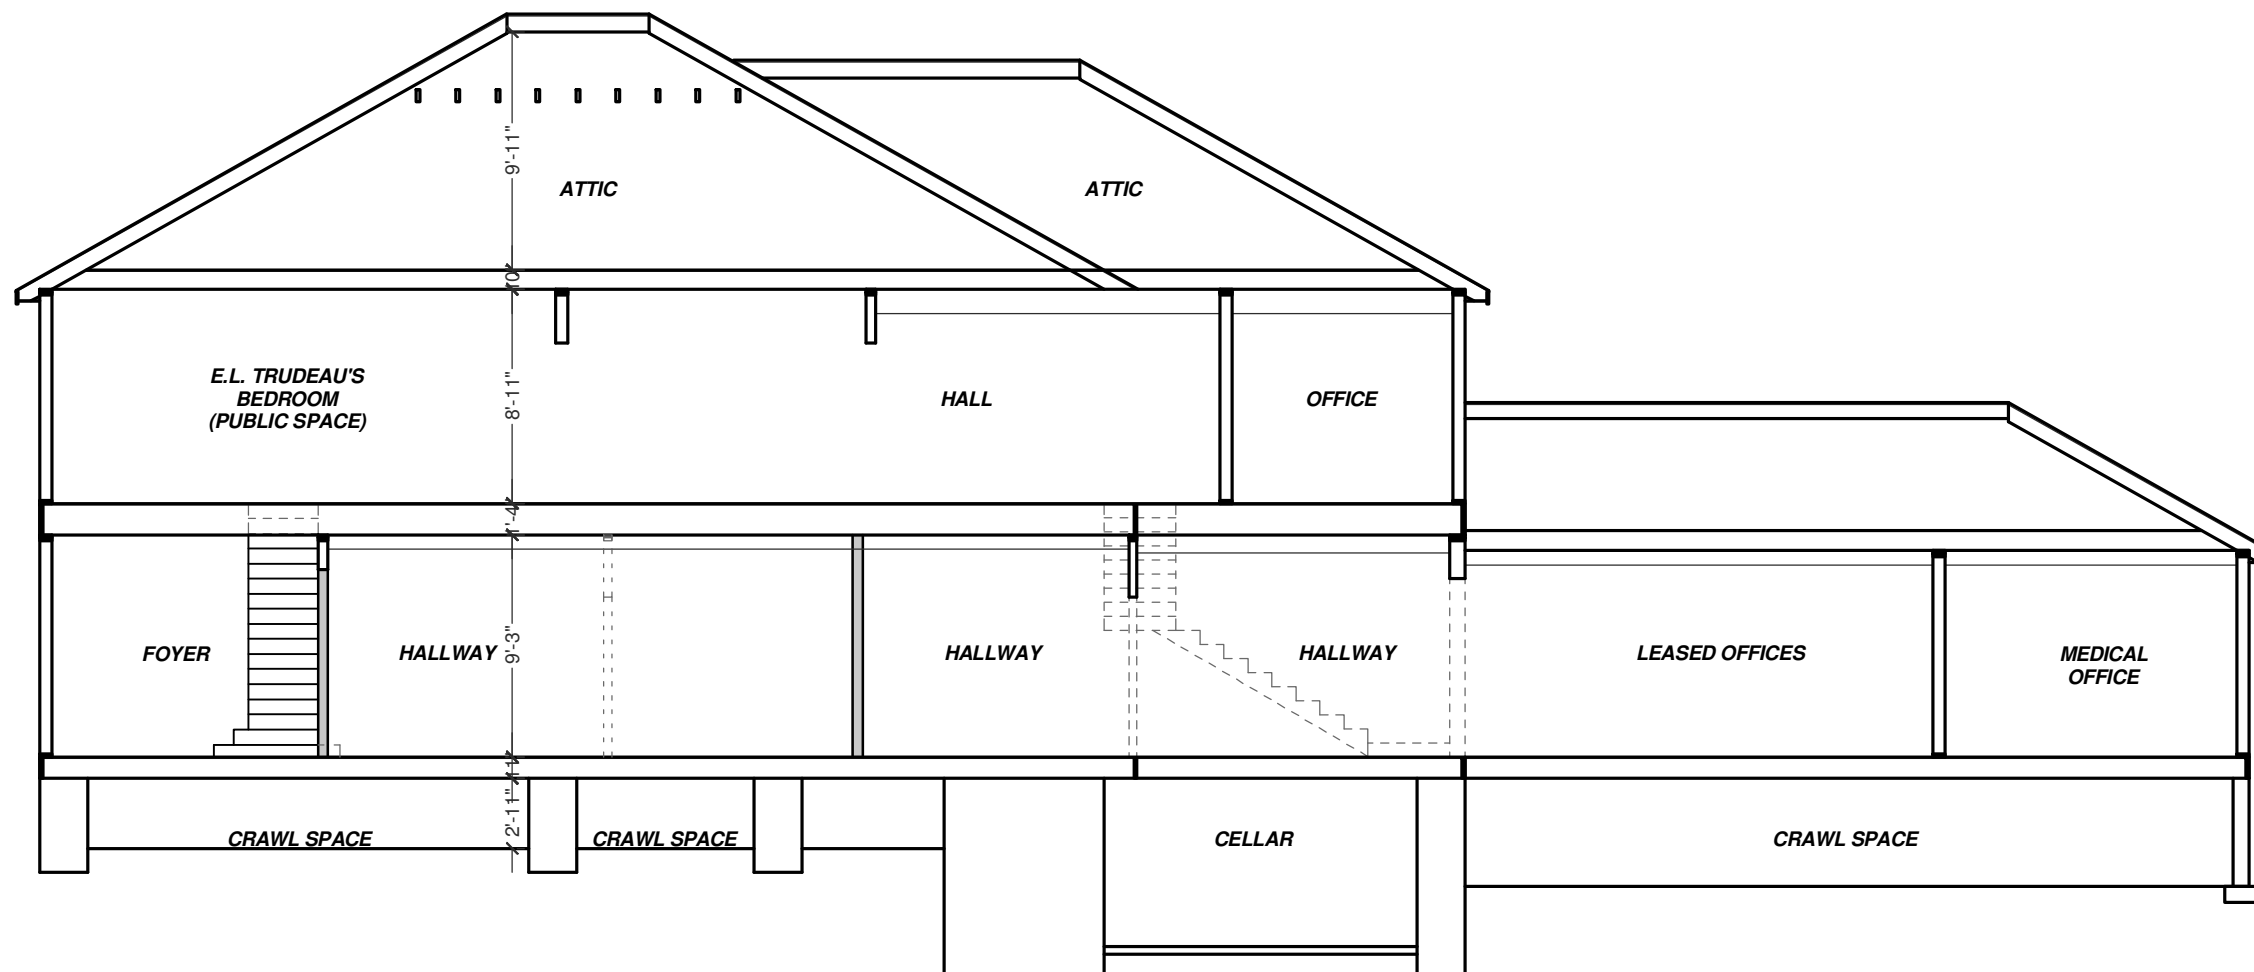

SECTION - CONCEPT DESIGN

TRUDEAU BUILDING  
118 MAIN STREET  
SARANAC LAKE, NY 12983

GORDON + GORDON  
ARCHITECTURE, LLC  
HARRY GORDON,  
FAIA

DATE:  
07.12.18

SCALE:  
1/8" = 1'-0"

A3.01