

FIRST FLOOR PLAN - CONCEPT DESIGN


TRUDEAU BUILDING
118 MAIN STREET
SARANAC LAKE, NY 12983

GORDON + GORDON
ARCHITECTURE, LLC
HARRY GORDON,
FAIA

DATE:
07.17.18

SCALE:
1/8" = 1'-0"

A2.01

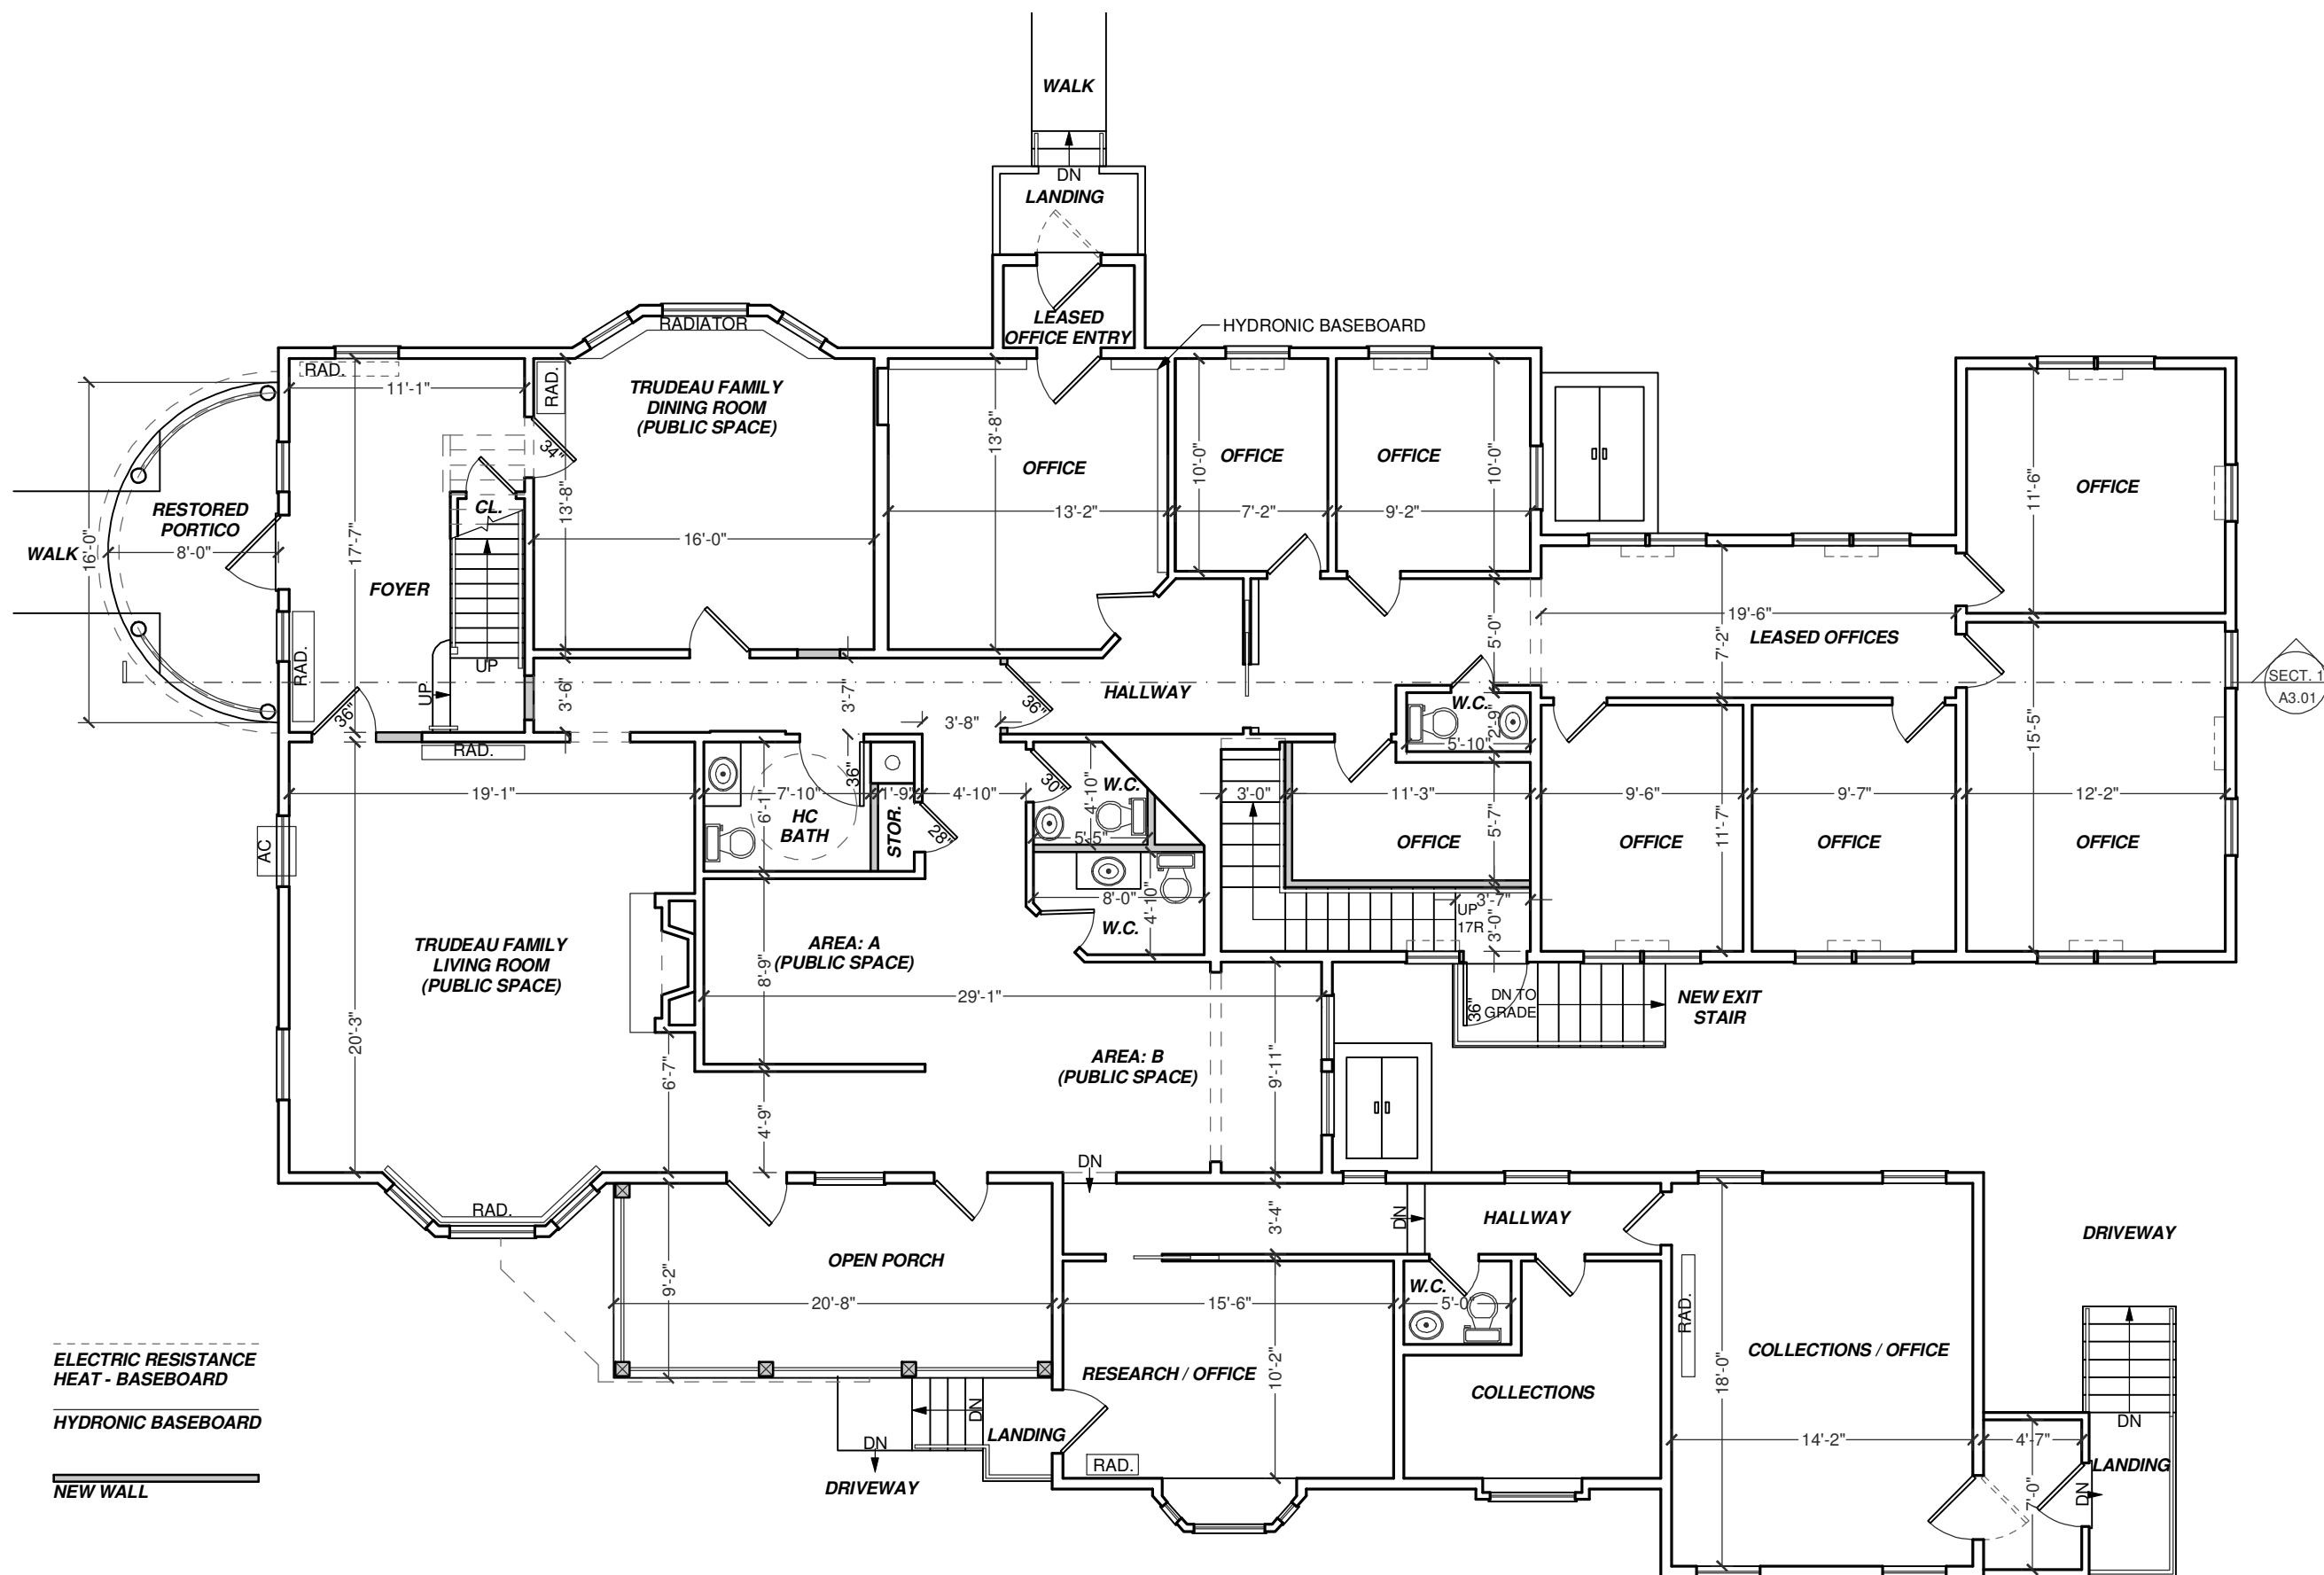


ELECTRIC RESISTANCE
HEAT - BASEBOARD

HYDRONIC BASEBOARD

NEW WALL

FIRST FLOOR AREA = 3,996 SF

 

FIRST FLOOR PLAN - CONCEPT DESIGN

DEMO PLAN


TRUDEAU BUILDING
118 MAIN STREET
SARANAC LAKE, NY 12983

GORDON + GORDON
ARCHITECTURE, LLC
HARRY GORDON,
FAIA

DATE:
07.17.18

SCALE:
1/8" = 1'-0"


A2.02

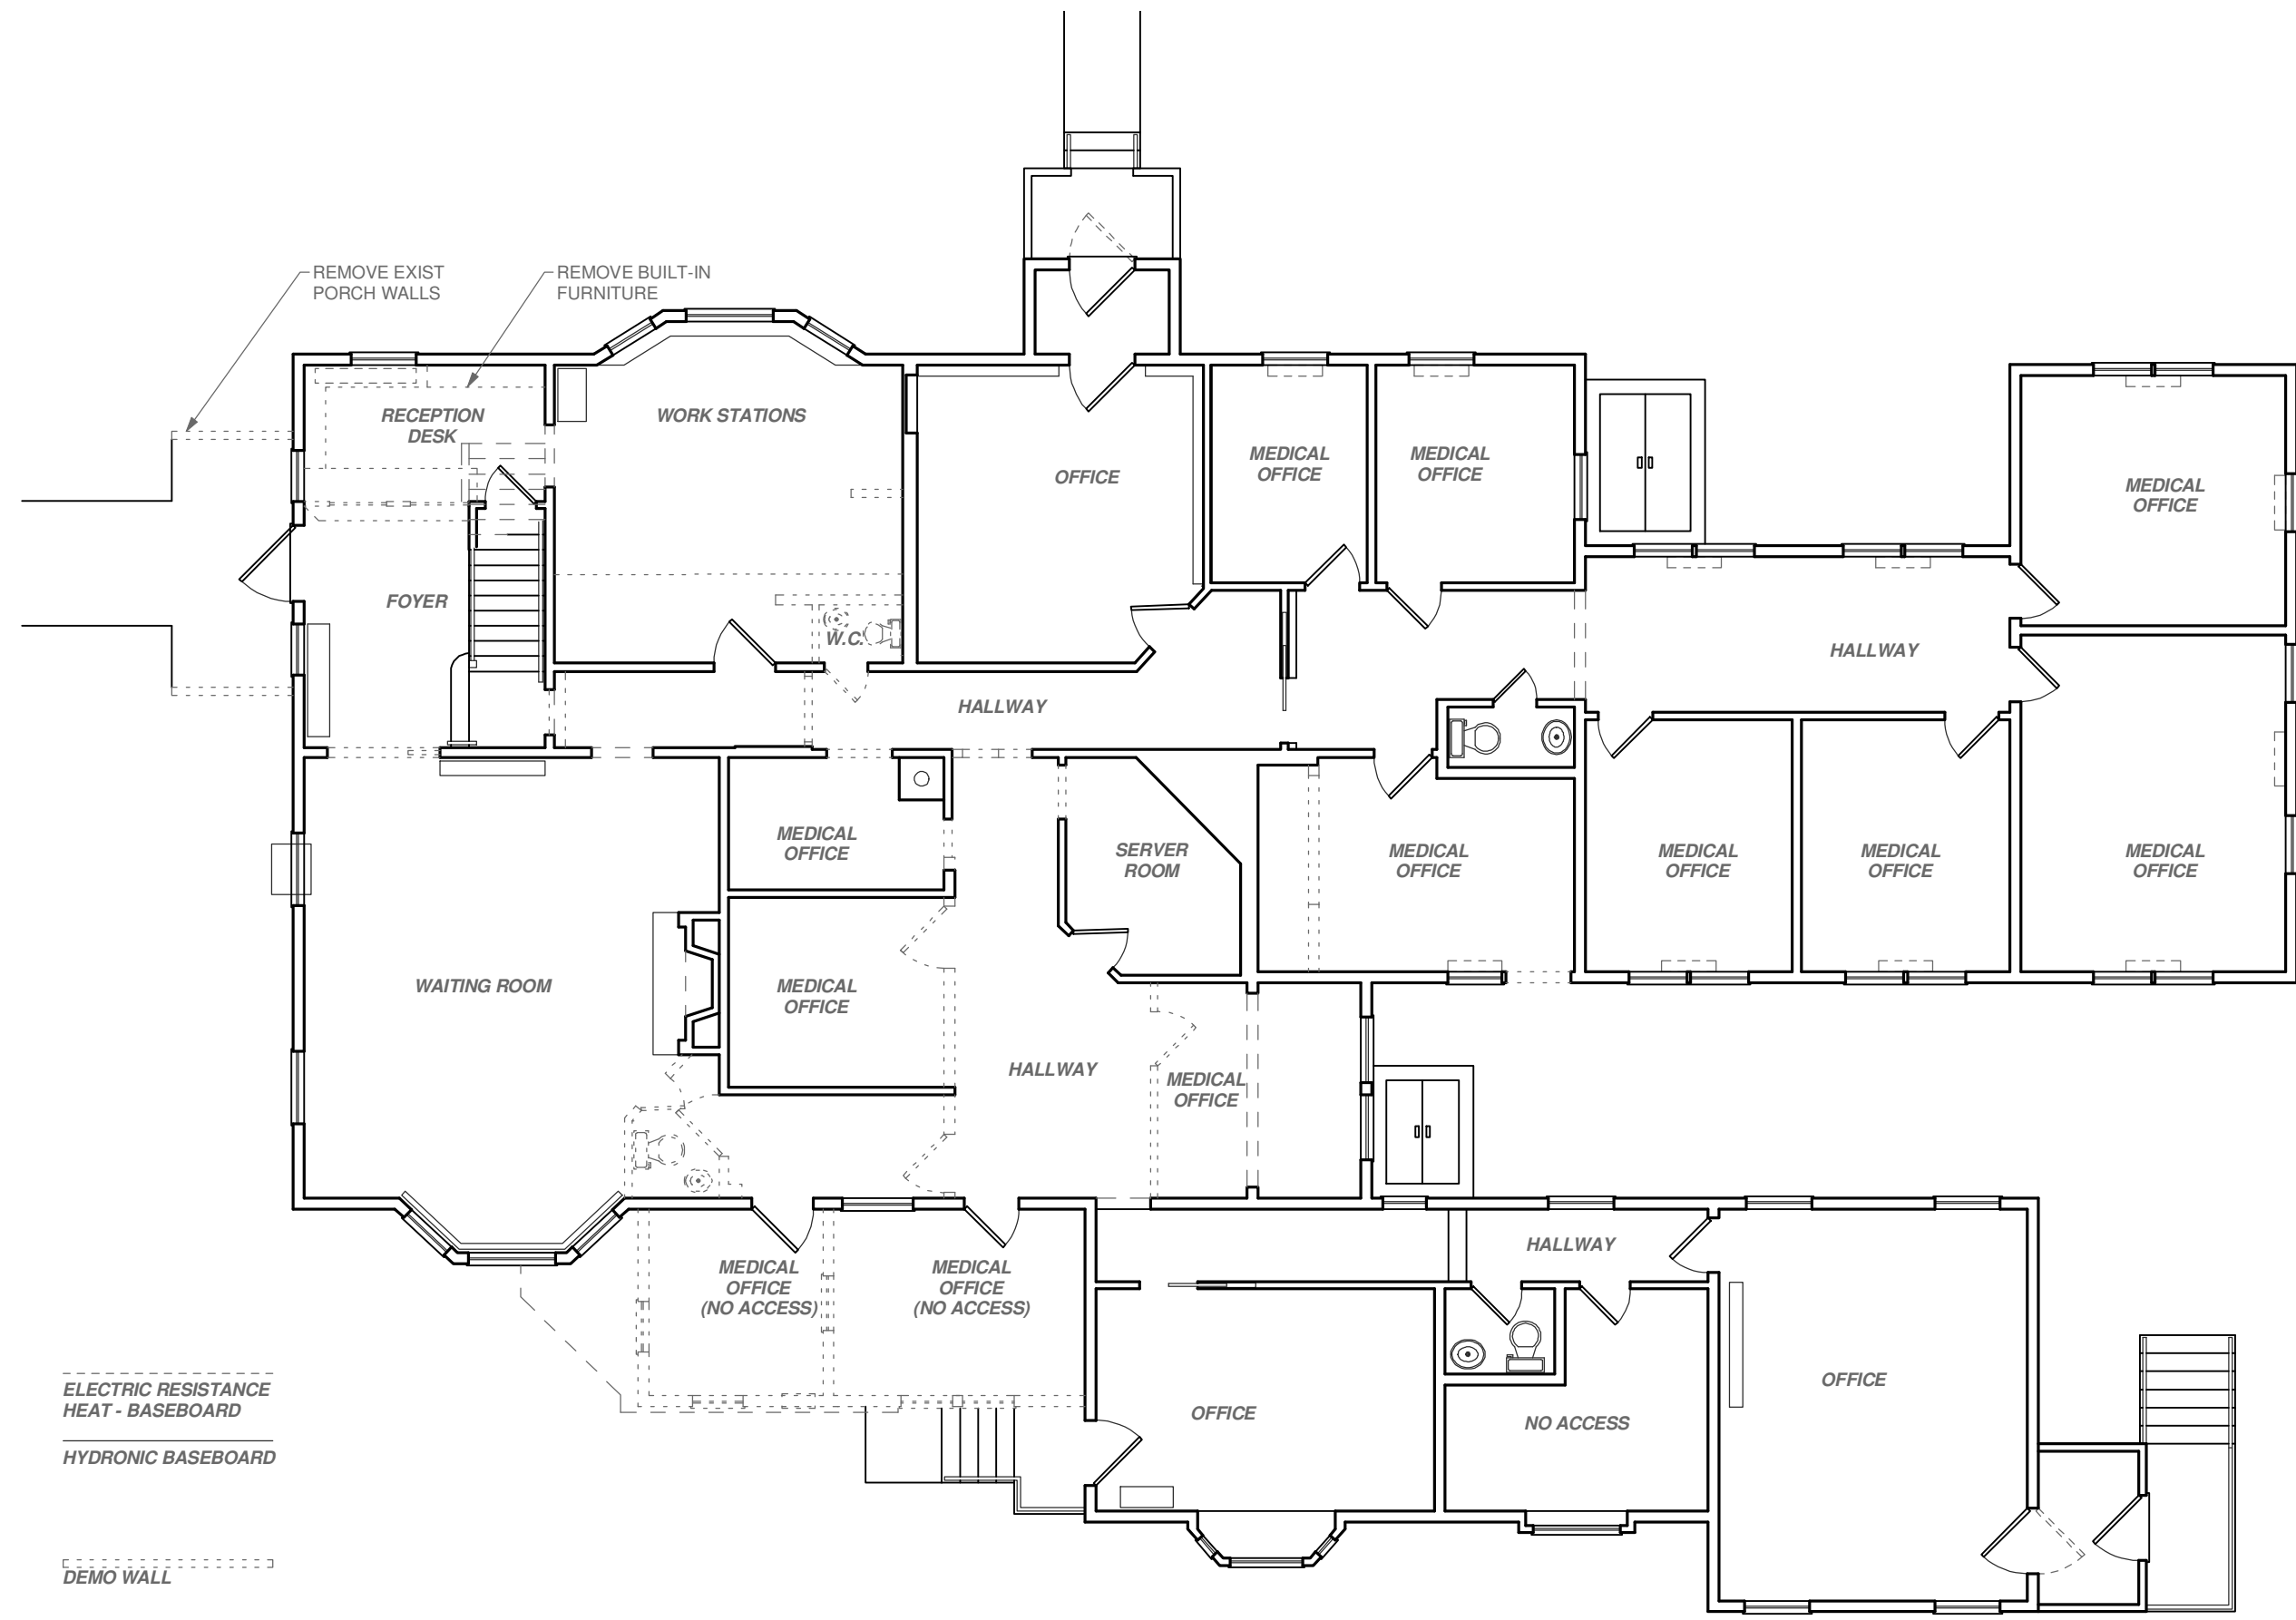

ELECTRIC RESISTANCE
HEAT - BASEBOARD

—
HYDRONIC BASEBOARD

DEMO WALL

 

SECOND FLOOR PLAN - CONCEPT DESIGN


TRUDEAU BUILDING
118 MAIN STREET
SARANAC LAKE, NY 12983

GORDON + GORDON
ARCHITECTURE, LLC
HARRY GORDON,
FAIA

DATE:
07.17.18

SCALE:
1/8" = 1'-0"

A2.03

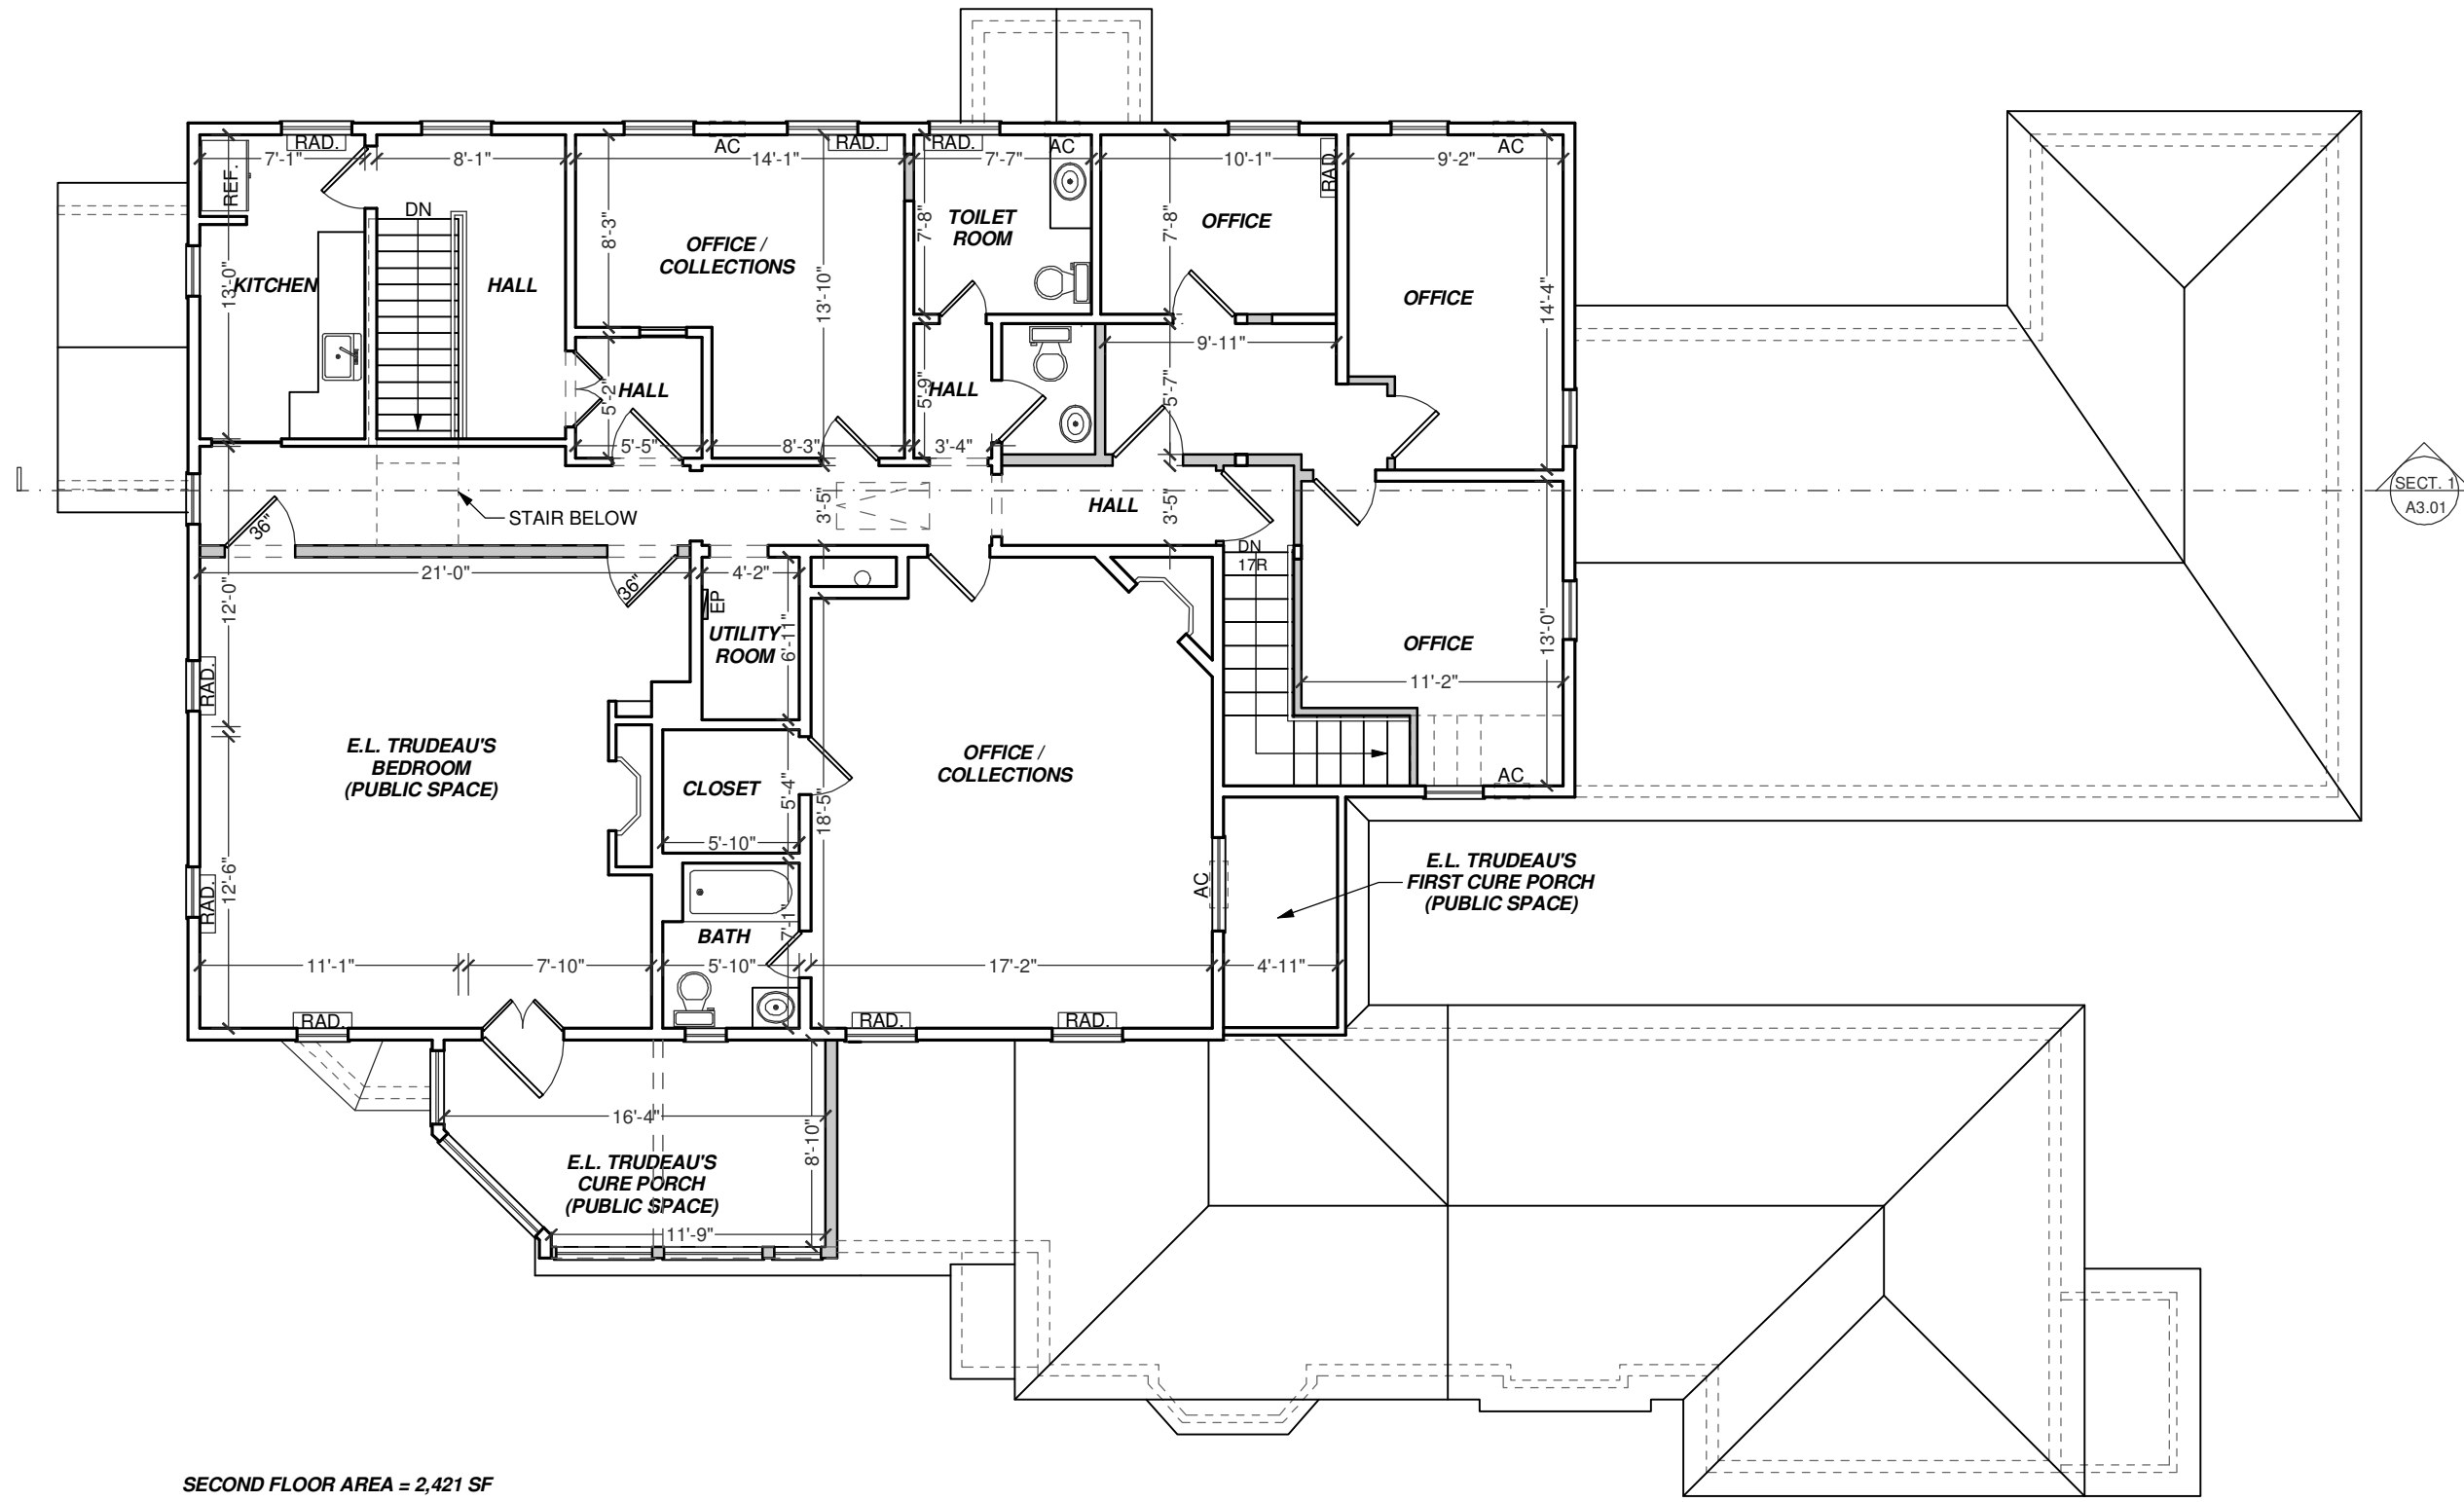

SECOND FLOOR AREA = 2,421 SF

SECT. 1
A3.01

SECOND FLOOR PLAN - CONCEPT DESIGN

DEMO PLAN


TRUDEAU BUILDING
118 MAIN STREET
SARANAC LAKE, NY 12983



GORDON + GORDON
ARCHITECTURE, LLC
HARRY GORDON,
FAIA

DATE:
07.17.18

SCALE:
1/8" = 1'-0"

A2.04

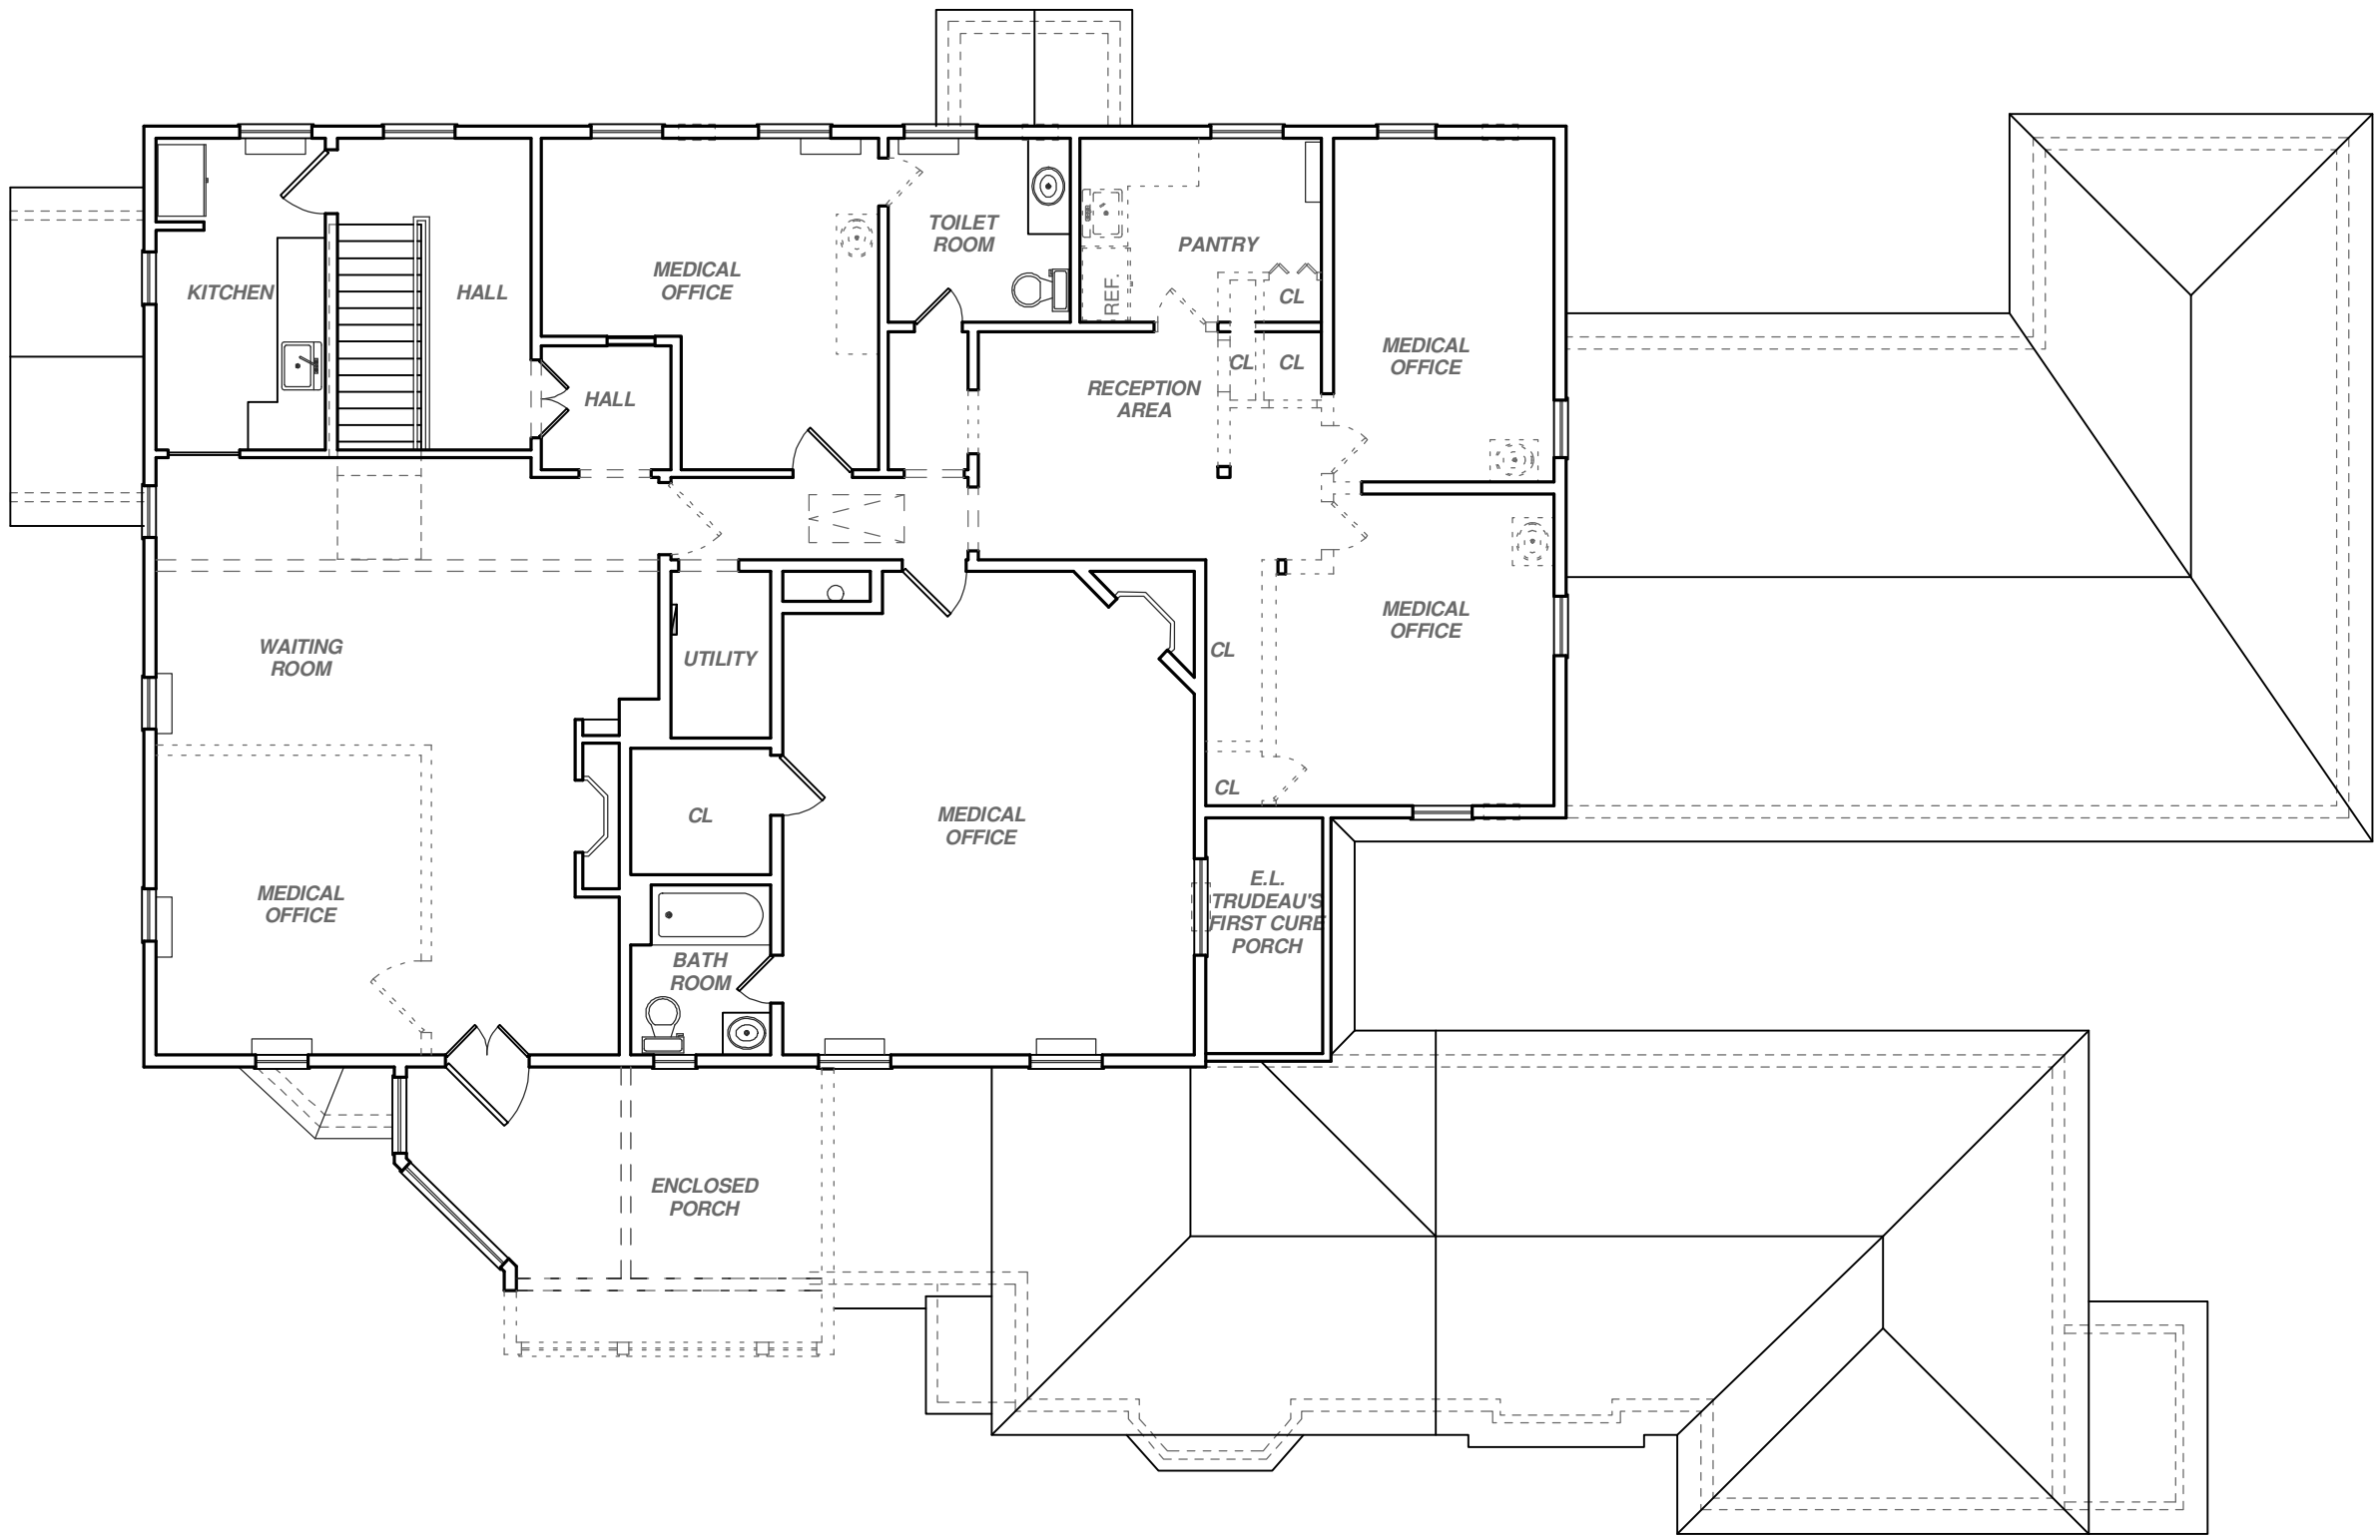

 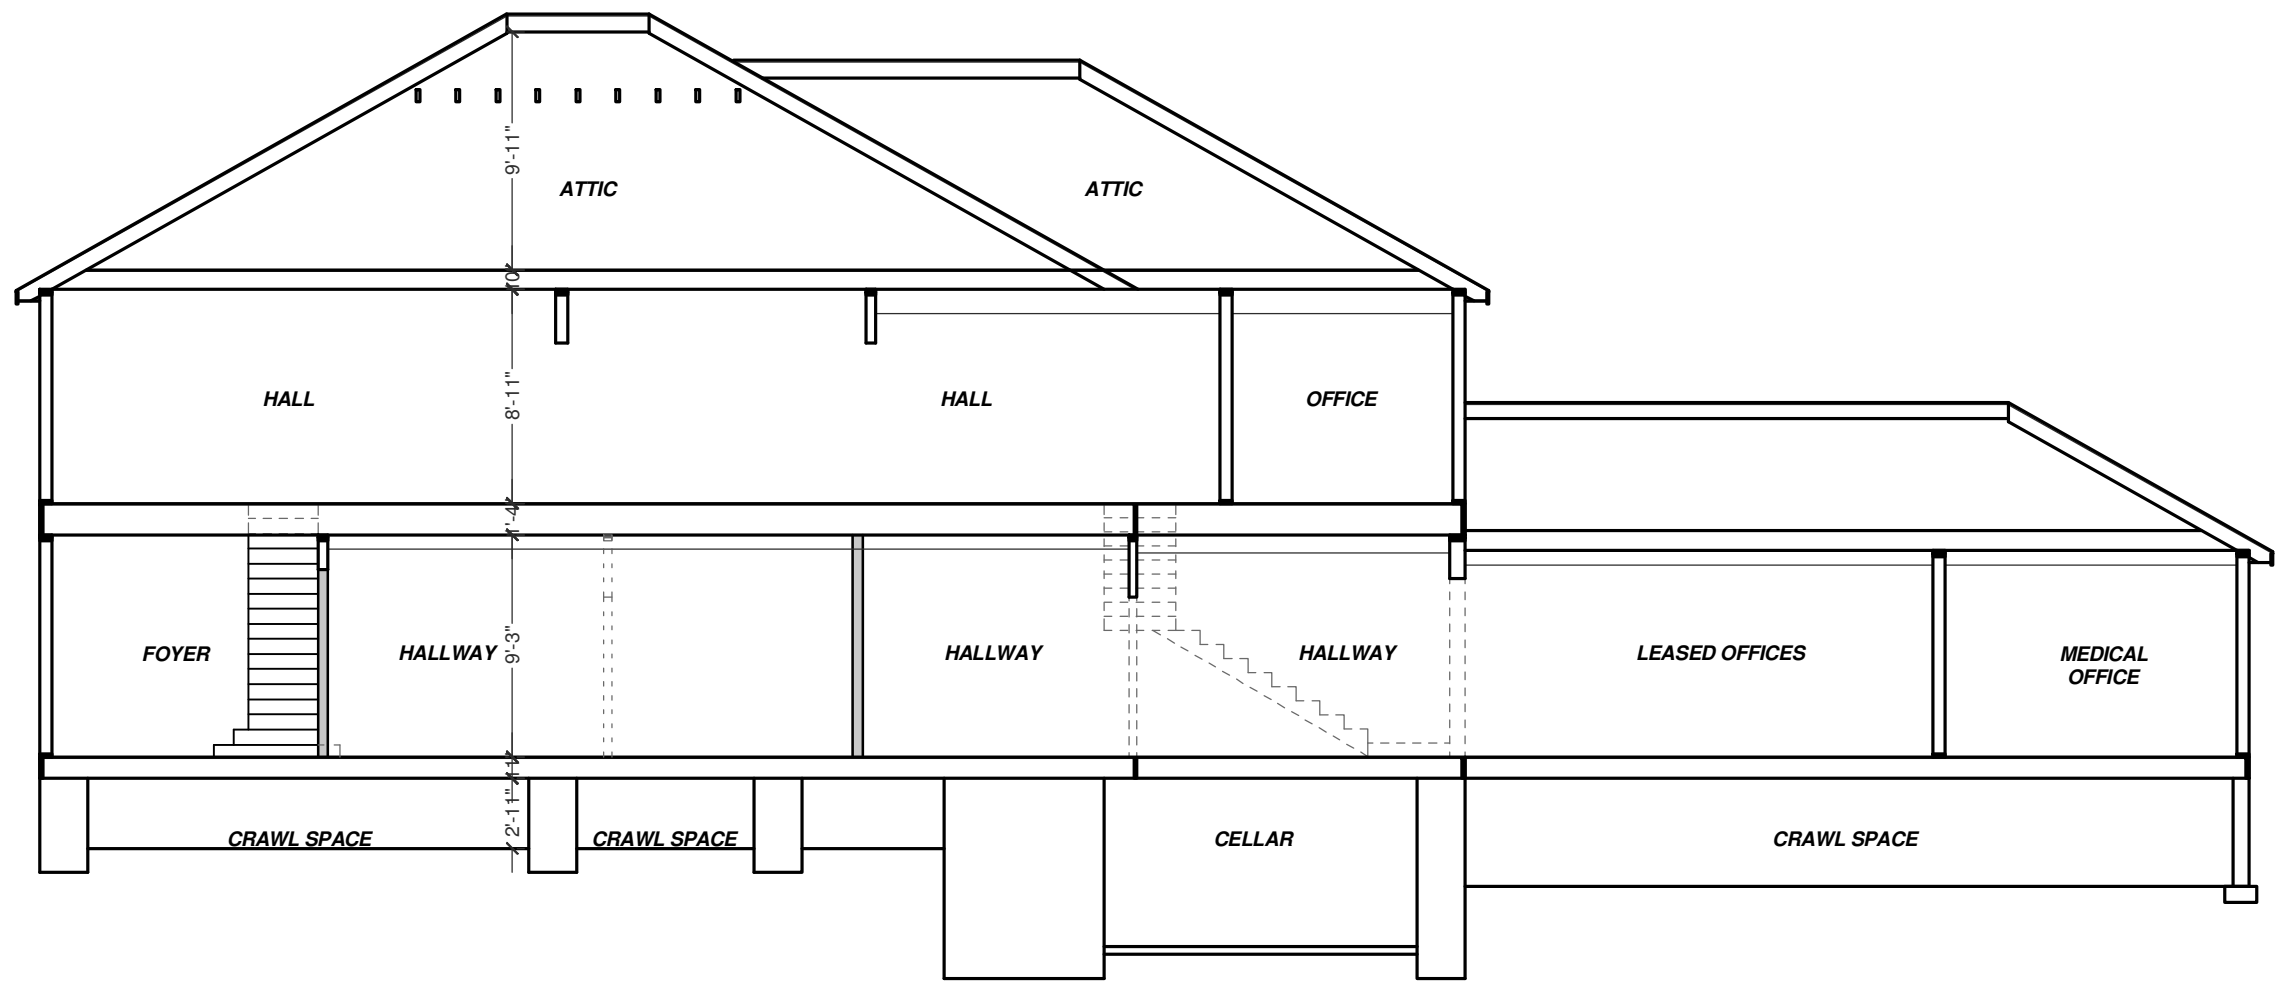

SECTION - CONCEPT DESIGN

TRUDEAU BUILDING
118 MAIN STREET
SARANAC LAKE, NY 12983

GORDON + GORDON
ARCHITECTURE, LLC
HARRY GORDON,
FAIA

DATE:
07.17.18

SCALE:
1/8" = 1'-0"

A3.01