

# Trudeau Building Rehabilitation

---



**Addendum #5:** Historic Saranac Lake – Trudeau Building Rehabilitation  
PROJECT LOCATION: Reconstruction at 118 Main Street, Saranac Lake, NY 12983

**Issue Date:** February 17th, 2023

---

---

Distribution via email and posted on Historic Saranac Lake’s website (<https://www.historicsaranaclake.org/>)

---

---

**To:** Bidding Contractors

Please be advised of the clarifications noted below to the Bidding documents and responses to requests for information received to date during the bidding period.


## **Modifications to Drawings:**

Sheet: M1.0 Mechanical Cellar Plan:

- a. Color coded lines intended to clarify refrigeration piping between each respective outdoor unit (ODUs) and each indoor unit (IDUs) on the M1.0 drawing issued in Addendum 4.

Thank you.

- ODU-1 INDOOR VRF UNITS (IDU-1 THROUGH 6) LOCATED IN BASEMENT SERVING FIRST FLOOR
- ODU-2 ALL VRF UNITS (IDU-7 THROUGH 12) LOCATED ON FIRST FLOOR SERVING FIRST FLOOR
- ODU-3 ALL VRF UNITS (IDU-13 THROUGH 16) LOCATED ON 3RD FL/ATTIC SERVING THIRD FLOOR

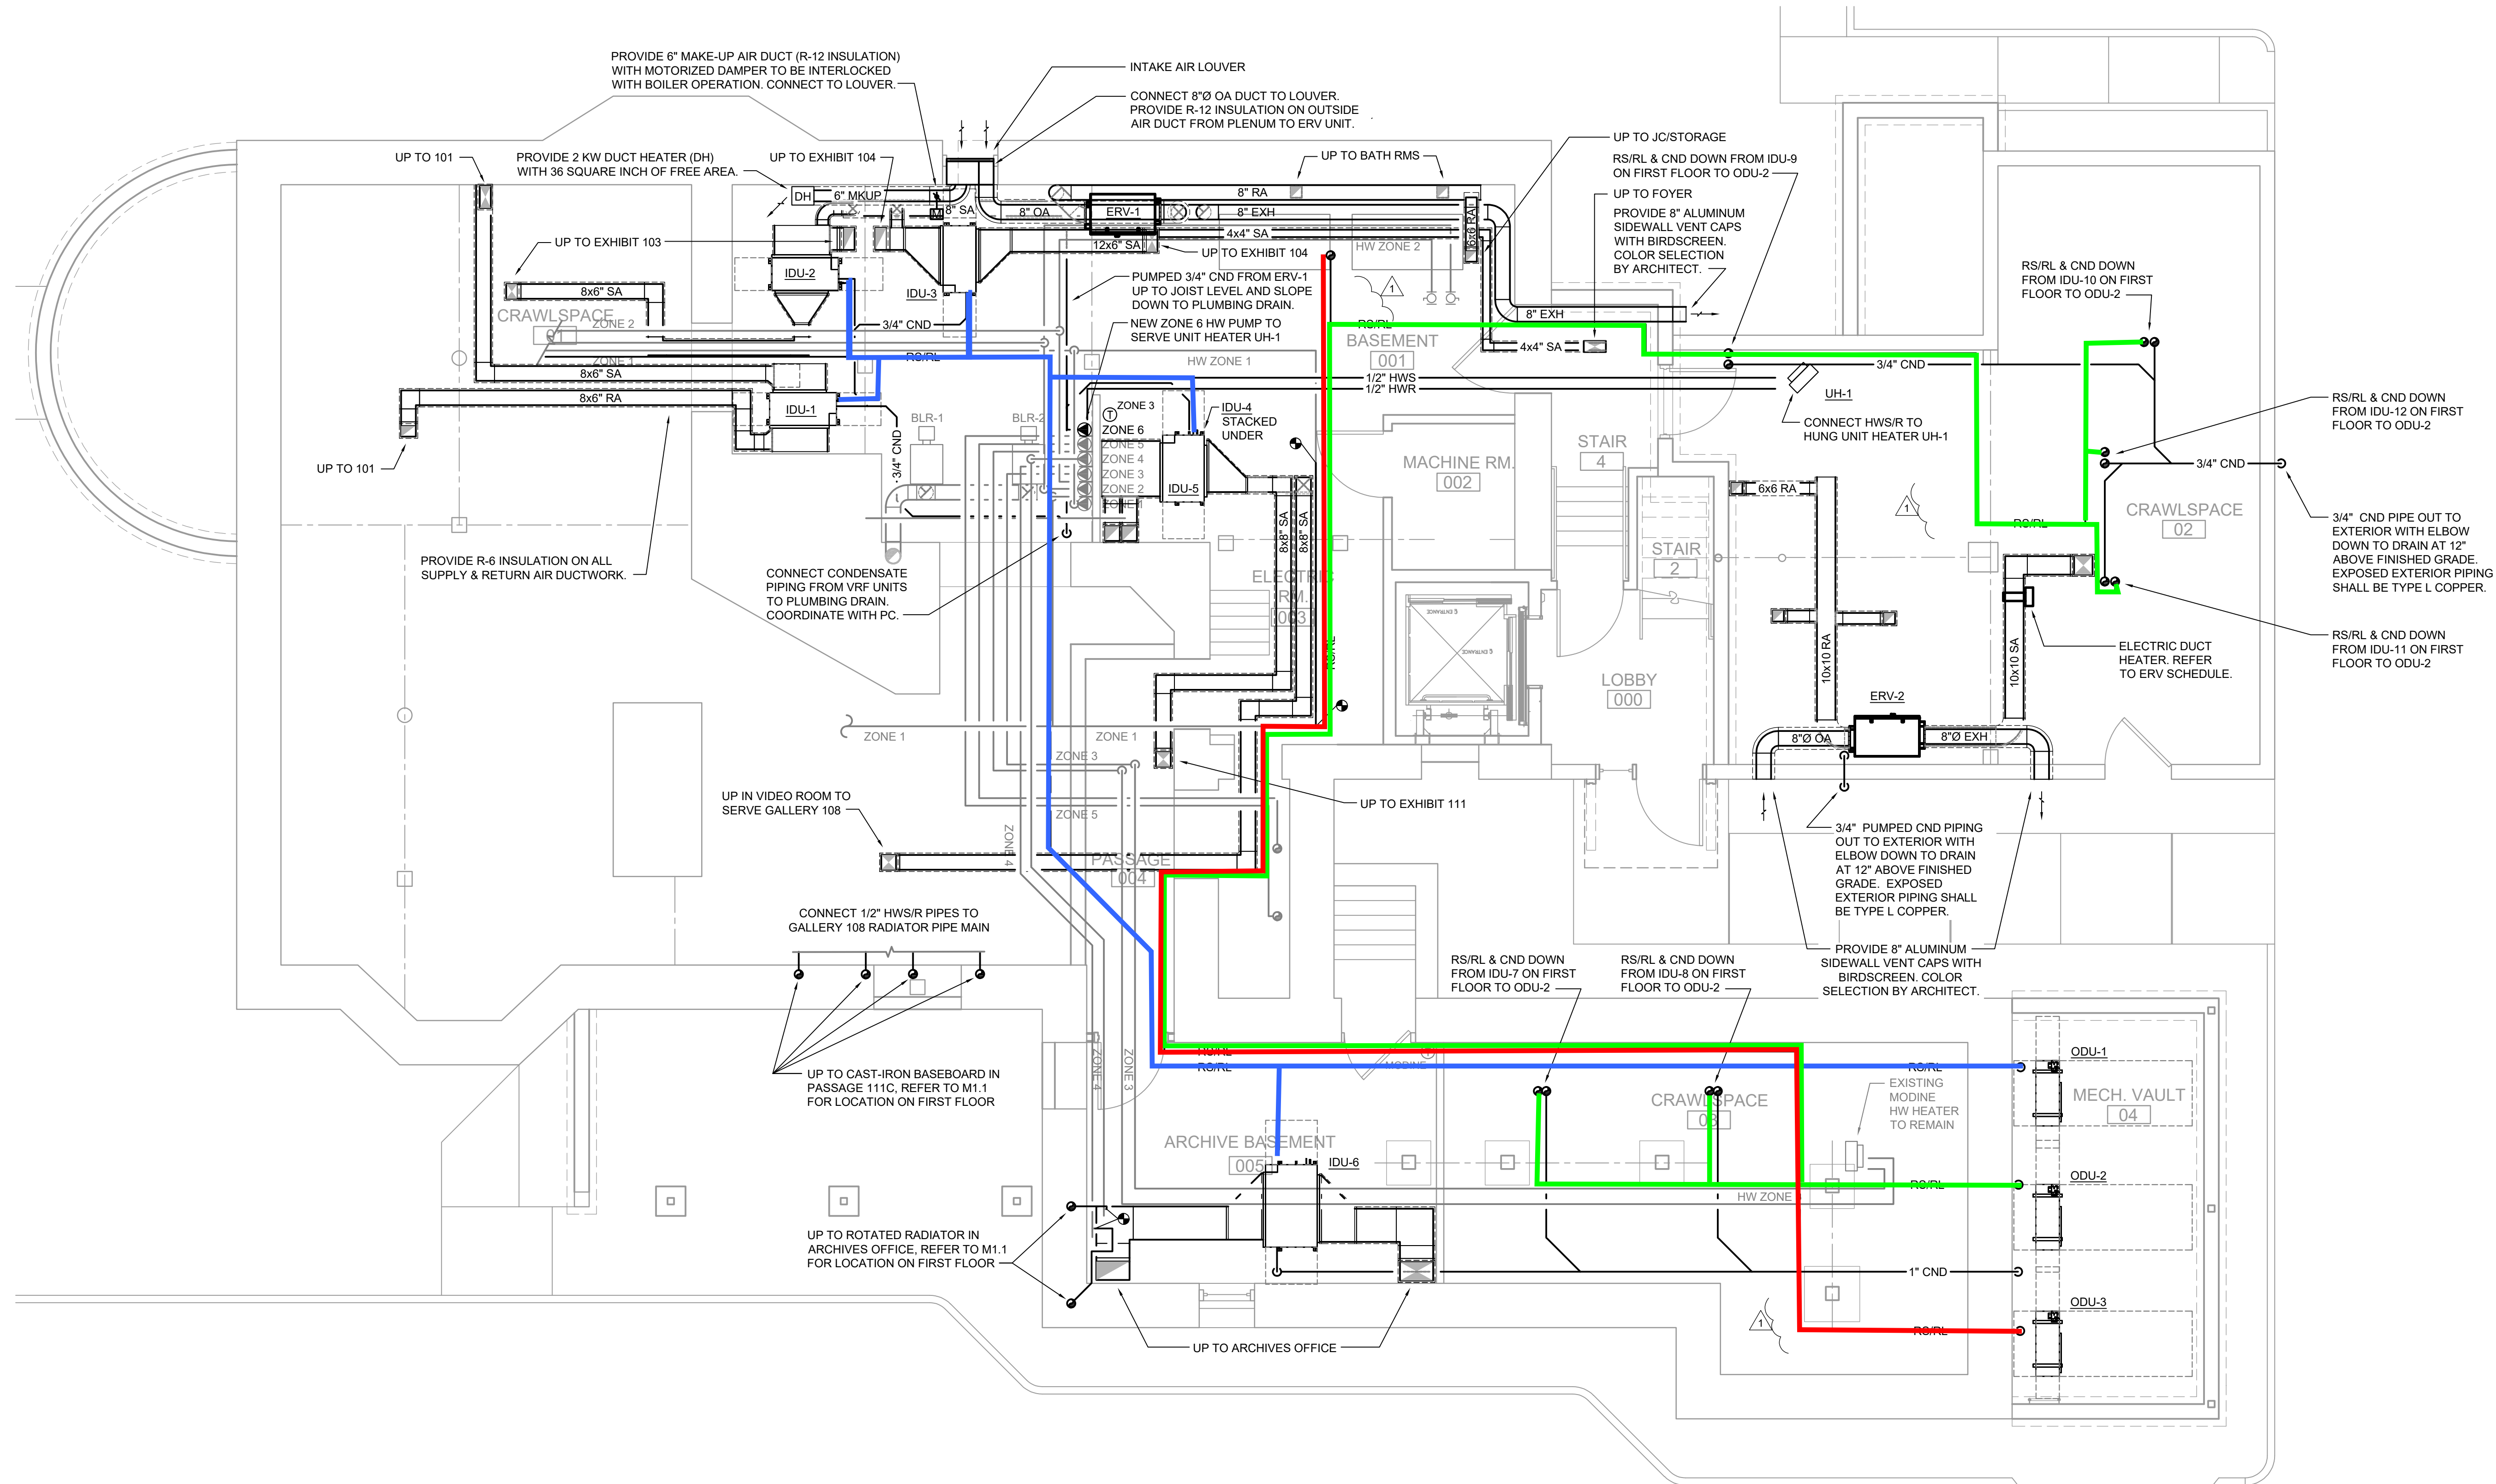

ARCHITECT OF RECORD  
**LANDMARK CONSULTING**  
 Historic Preservation & Architectural Services  
 83 GROVE AVENUE  
 ALBANY, NEW YORK 12208  
 V: (518) 365-8660  
 W: www.landmarkconsulting.net

CONSULTANT  
**Quantum Engineering Co., P.C.**  
 40 TRIANDER ST. DELAWARE, NEW YORK 12158  
 TEL: 518-787-9450 FAX 518-787-9442

SIGNED/STAMPED

PROJECT TITLE  
 TRUDEAU HOUSE MUSEUM RENOVATIONS  
 118 MAIN STREET SARANAC LAKE, NY 12983  
 FOR HISTORIC SARANAC LAKE  
 BID SET REVIEW

DATE	DESCRIPTION	REV. #
02/15/2023	ADDENDUM	4

SHEET TITLE  
**MECHANICAL CELLAR PLAN**

SCALE  
 1/4" = 1'-0"

DRAWN DS DATE 12.16.22

PROJECT NUMBER 2103

SHEET NUMBER  
**M1.0**

1 MECHANICAL CELLAR PLAN  
 M1.0 SCALE: 1/4" = 1'-0"

ISSUED FOR CLARIFICATION OF REFRIGERATION PIPING  
 2/17/2023

PROGRESS SET NOT FOR CONSTRUCTION